
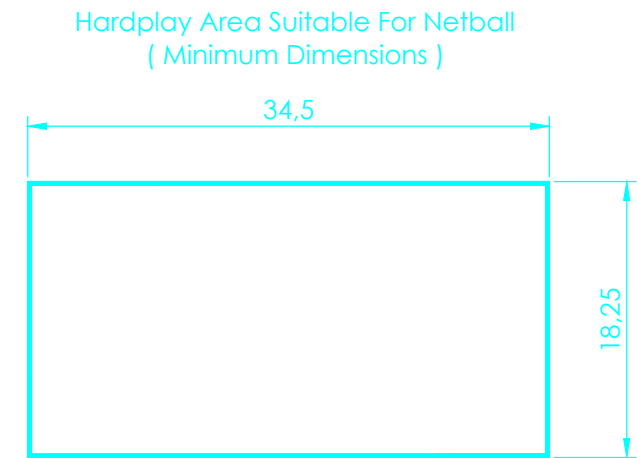


NOTE:  
WHEN PRINTING A PDF FILE, ENSURE THE CORRECT  
PAPER SIZE HAS BEEN SELECTED & SET PAGE SCALING  
IN THE PRINTER DIALOGUE BOX TO " NONE ".  
OR CHOOSE " ACTUAL SIZE "

Junior ( under 18 years of age ) 82 - 90m\*

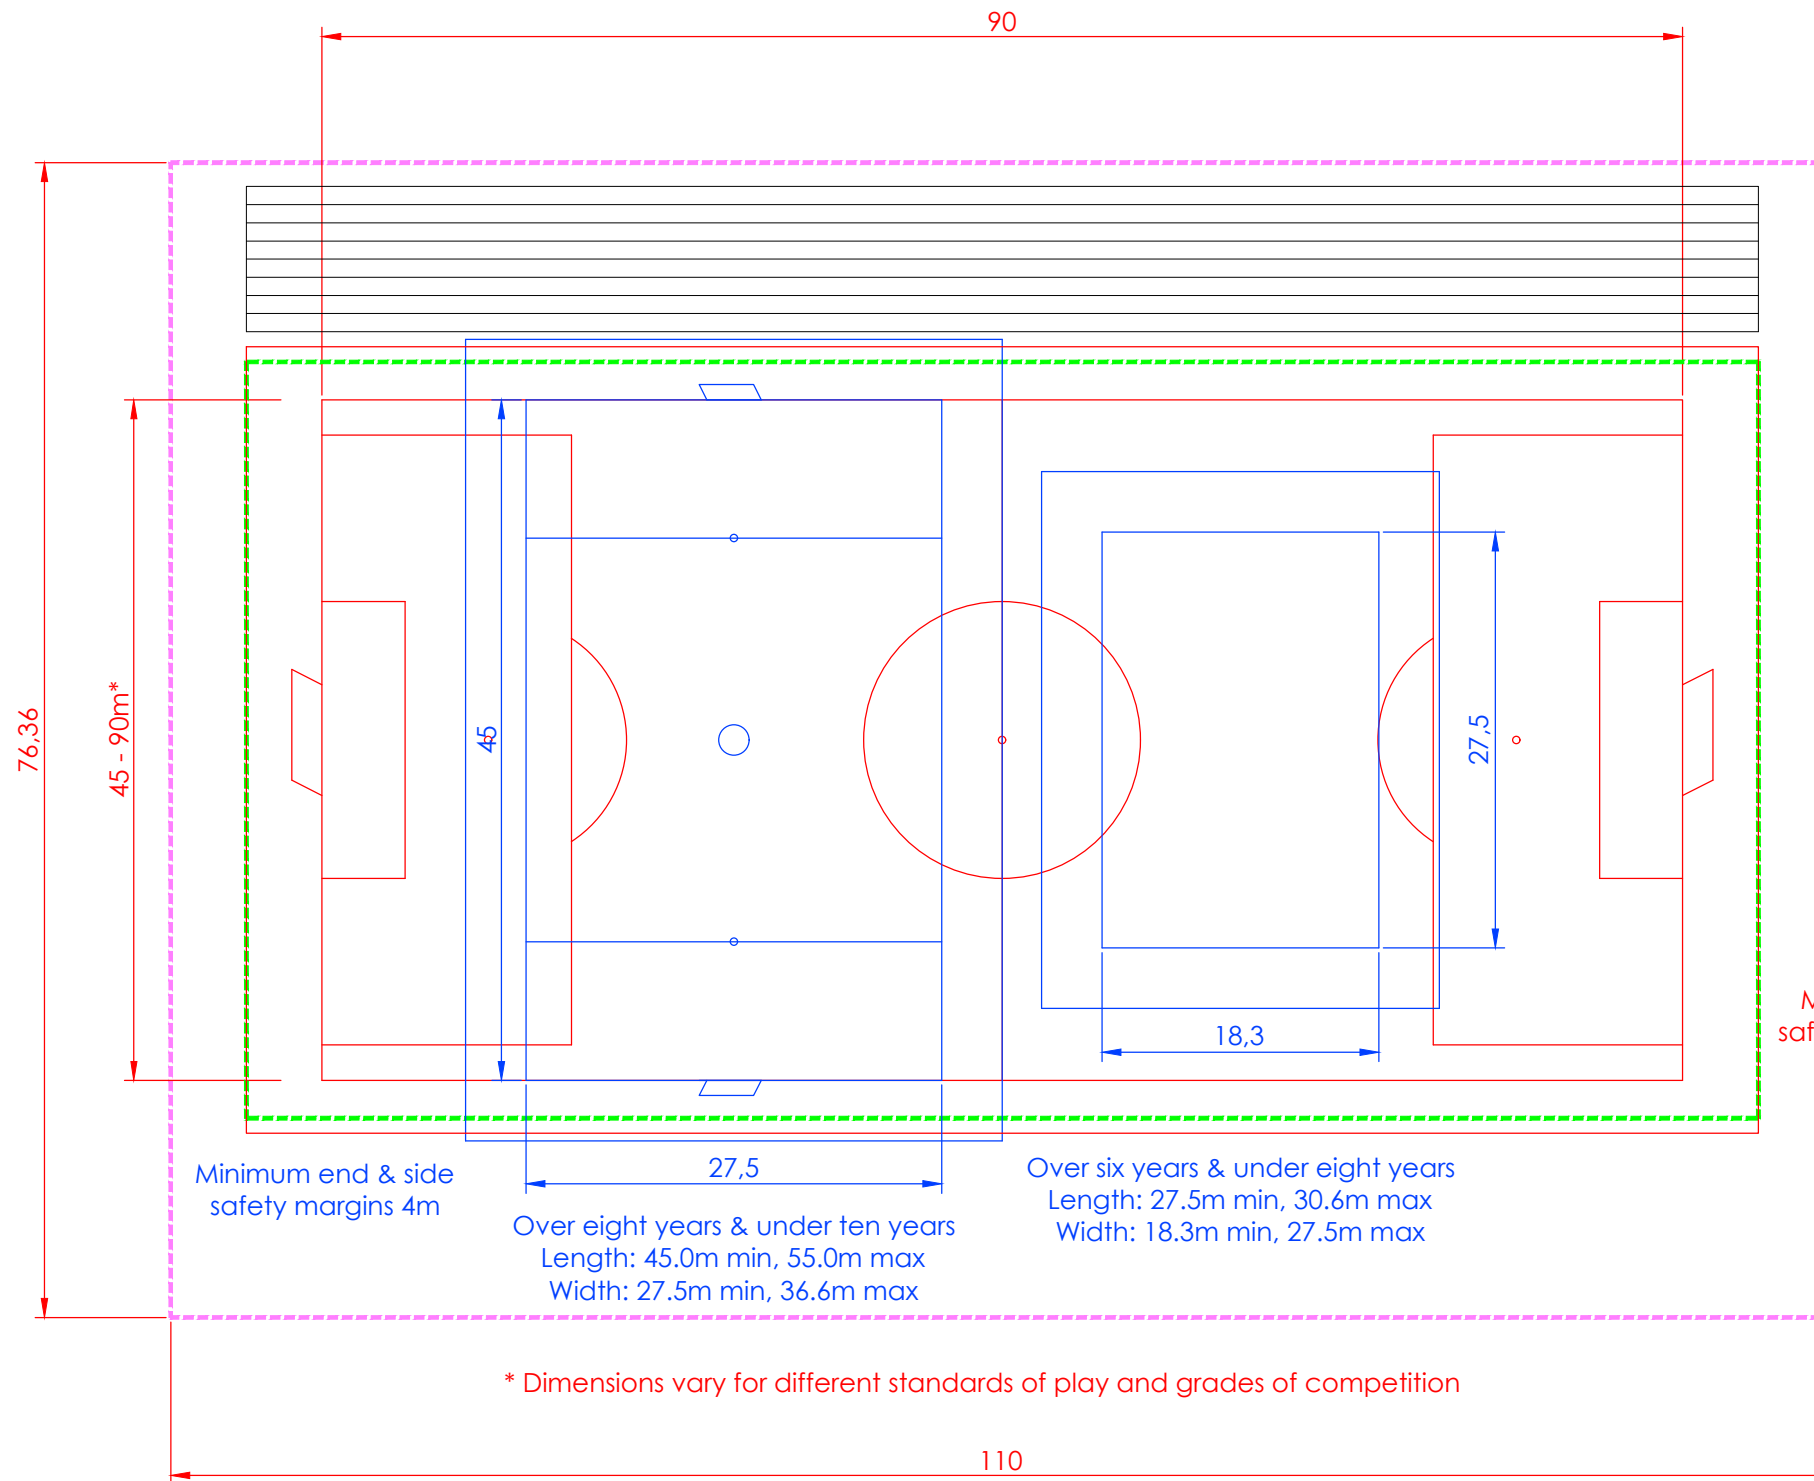

Minimum side safety margin 4m

Minimum end safety margin 4m

KEY

Mini Football  
Over 8 & Under 10  
and over 6 & under 8



Junior Football  
( Under 18 yrs of age )



Hardplay Area



Indicative 0.5 ha



Indicative 0.84 ha  
(2FE Playing Field Requirement)



Scale 1:500

\* Dimensions vary for different standards of play and grades of competition

NOTE:  
THE BEST COMMON ORIENTATION FOR PITCHES  
IS NNW – SSE GOAL TO GOAL

Rev	Date	Amendments	By	Chk
D	28.03.18	Drawing Sheet amended Scale bar added	JA	JF
C	10.06.15	Minimum Netball Pitch size amended	JA	JF
B	26.02.15	Over 6/Under 8 pitch & sprint track added + additional notes	JA	JF
A	25.02.15	Internal dims & text removed 2FE Playing Field Requirement added.	JA	JF

Project Title:	Primary School PE Area		
Drawing Title:	Typical Pitch Layouts		

Project No:	Drawing No:	Rev:
CS/000000	AS998	D
Date: 11.11.2014	Scale: 1:500 @ A3	
By: JMA	Checked: JEA	Approved: JS
Terrier No: ----		

Property & Facilities, Oxfordshire County Library,  
Westgate Centre, Oxford, OX1 1DJ.  
www.oxfordshire.gov.uk . Helpdesk No: 0808 156 6659