



Scheme A: A4130 Widening

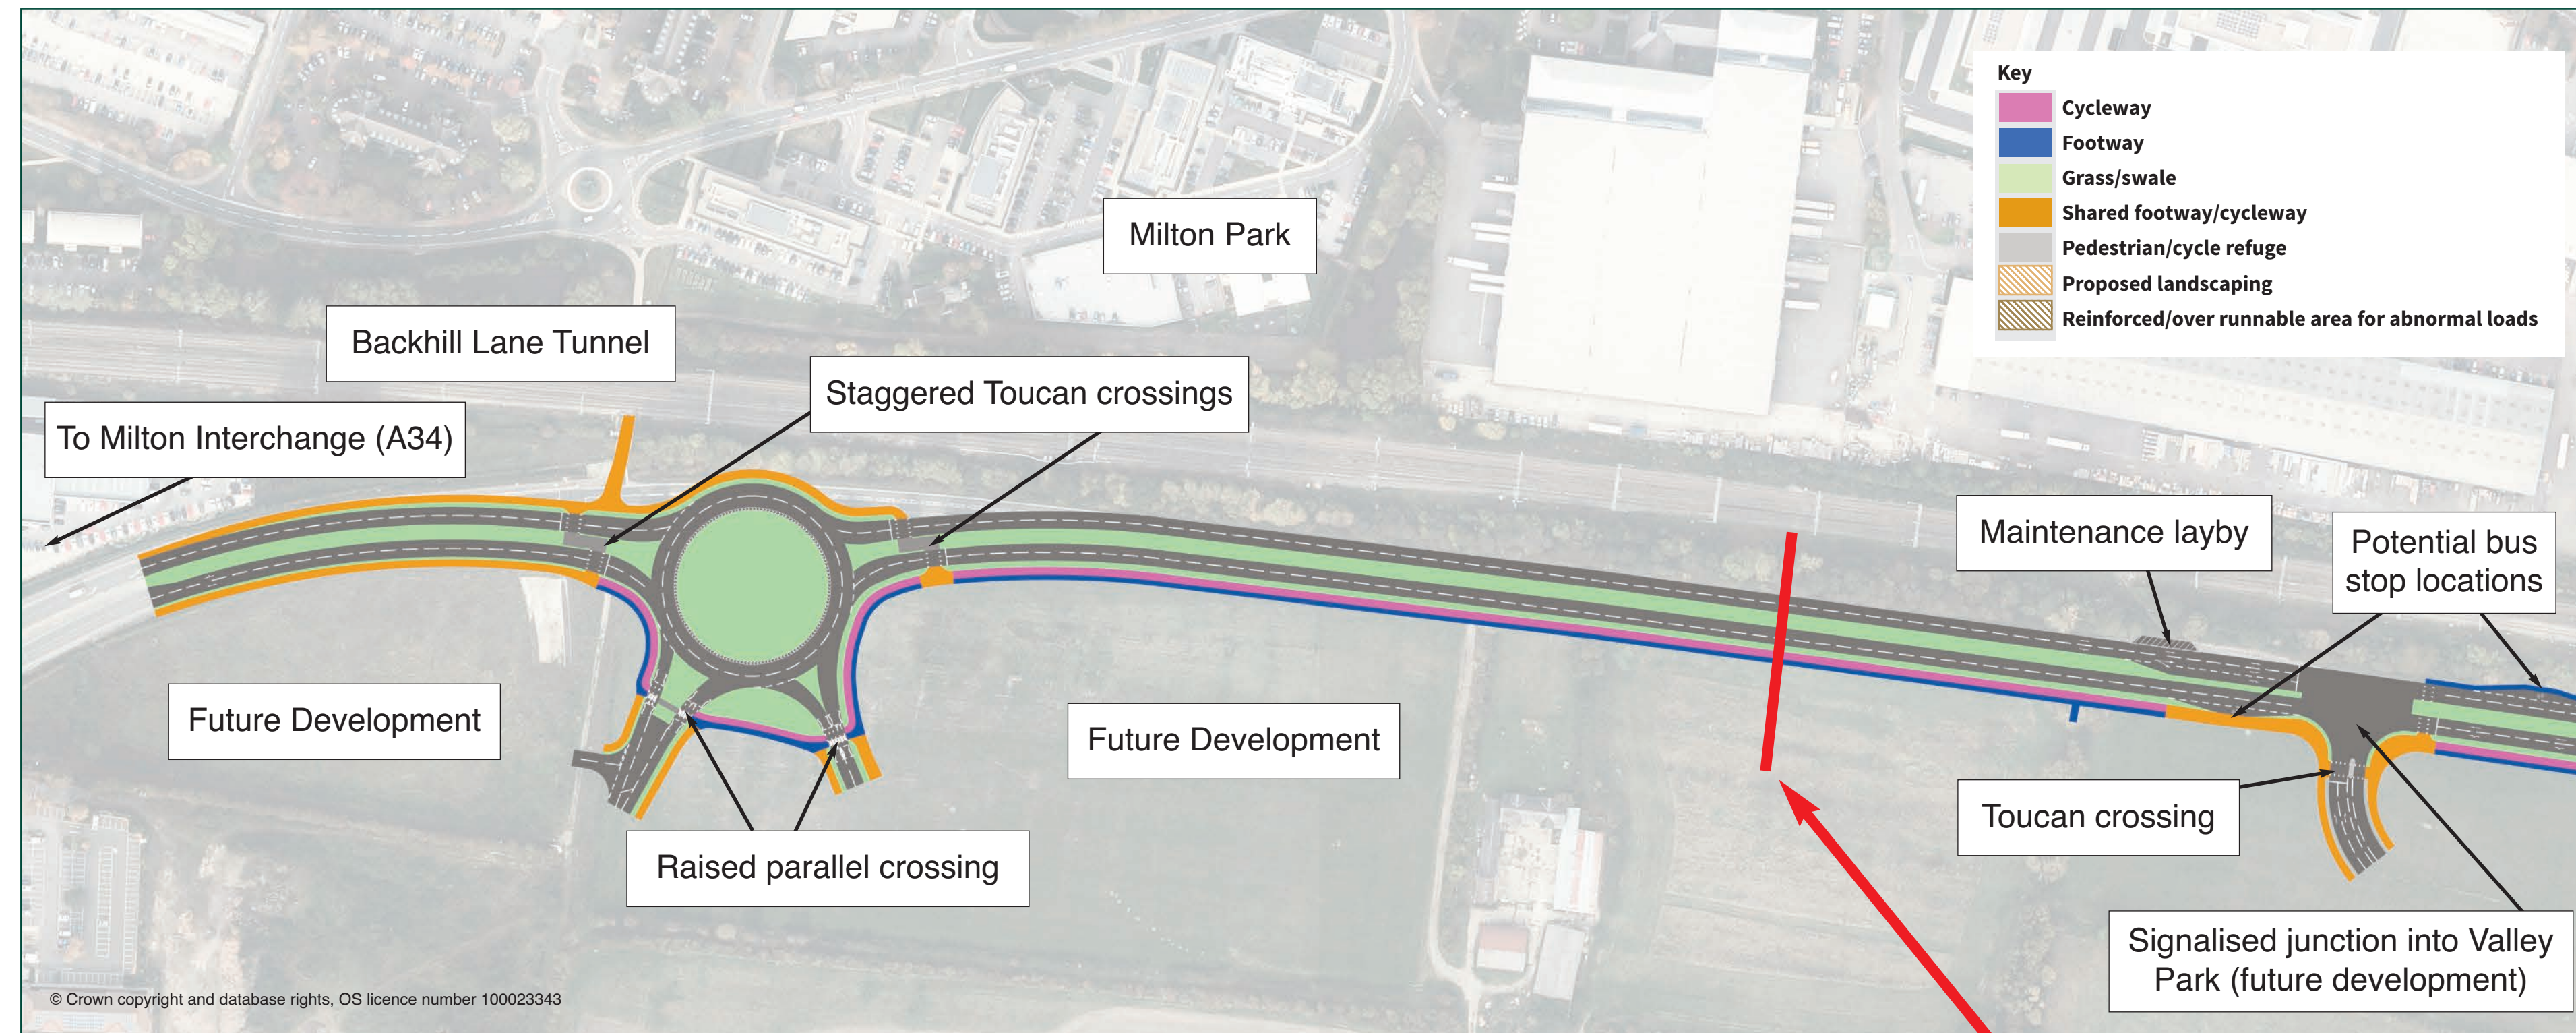


Indicative plan of A4130 Widening

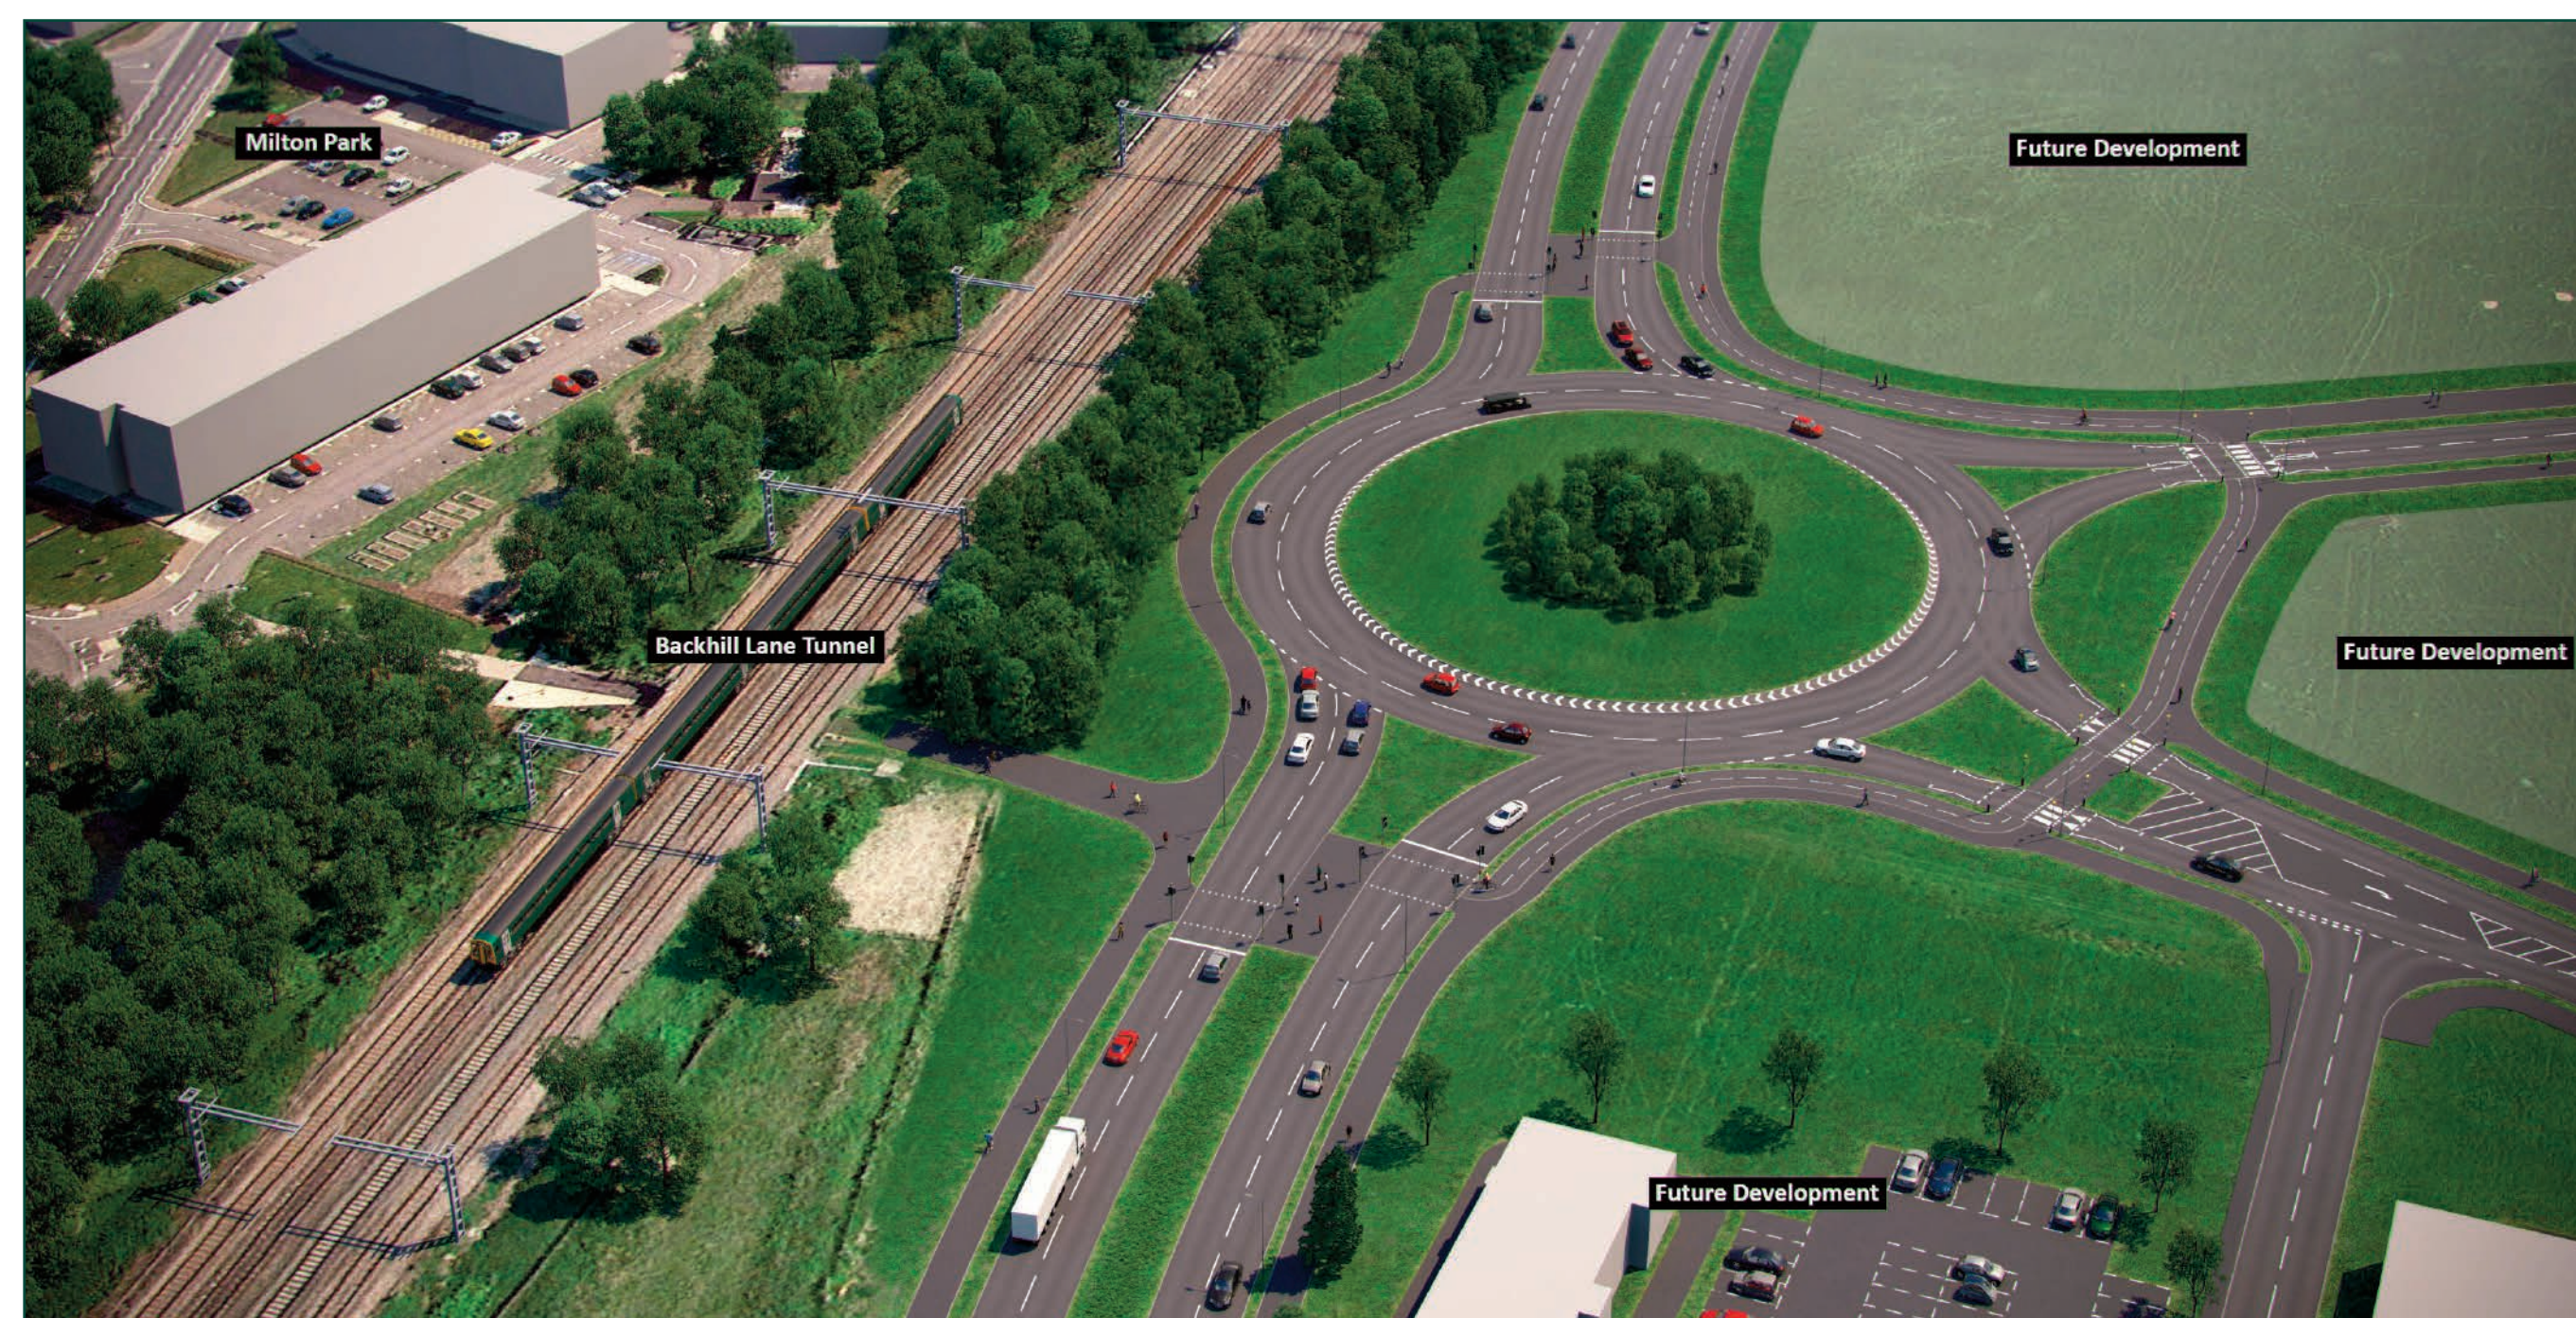

Artist's impression

Indicative cross-section

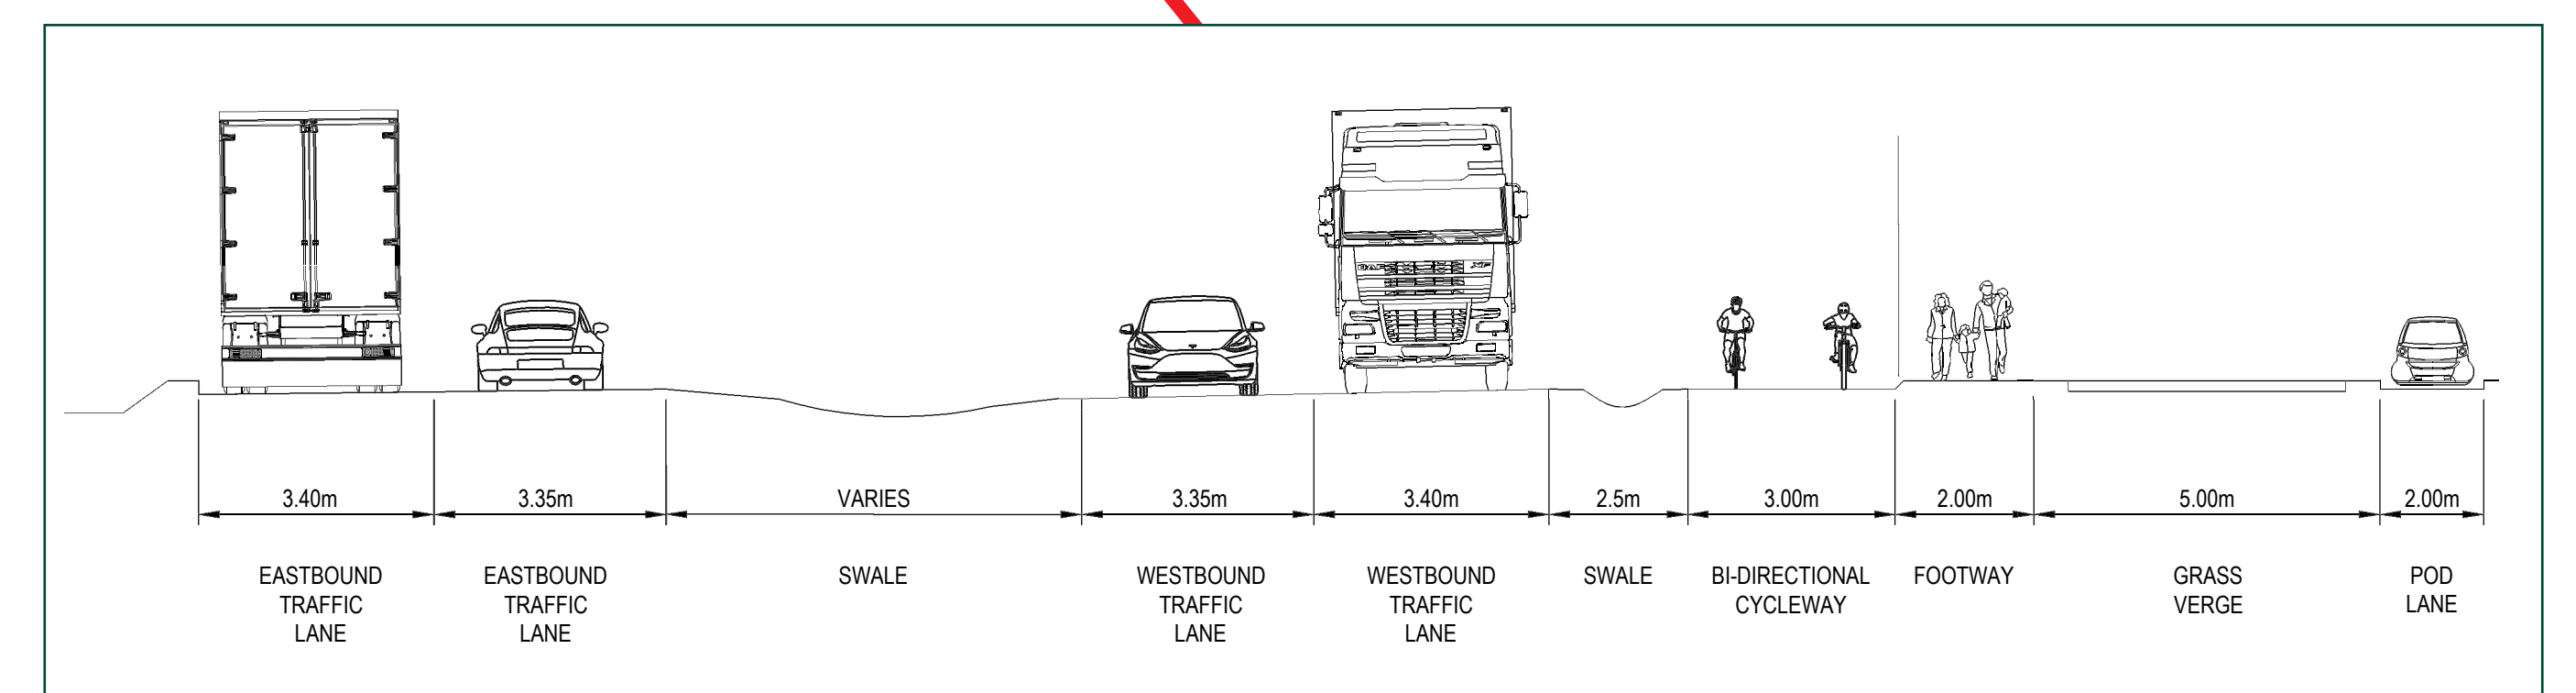

Note: the potential for the autonomous (self-driving) pod lane is to be considered in the next stages of design to future-proof the proposals.