
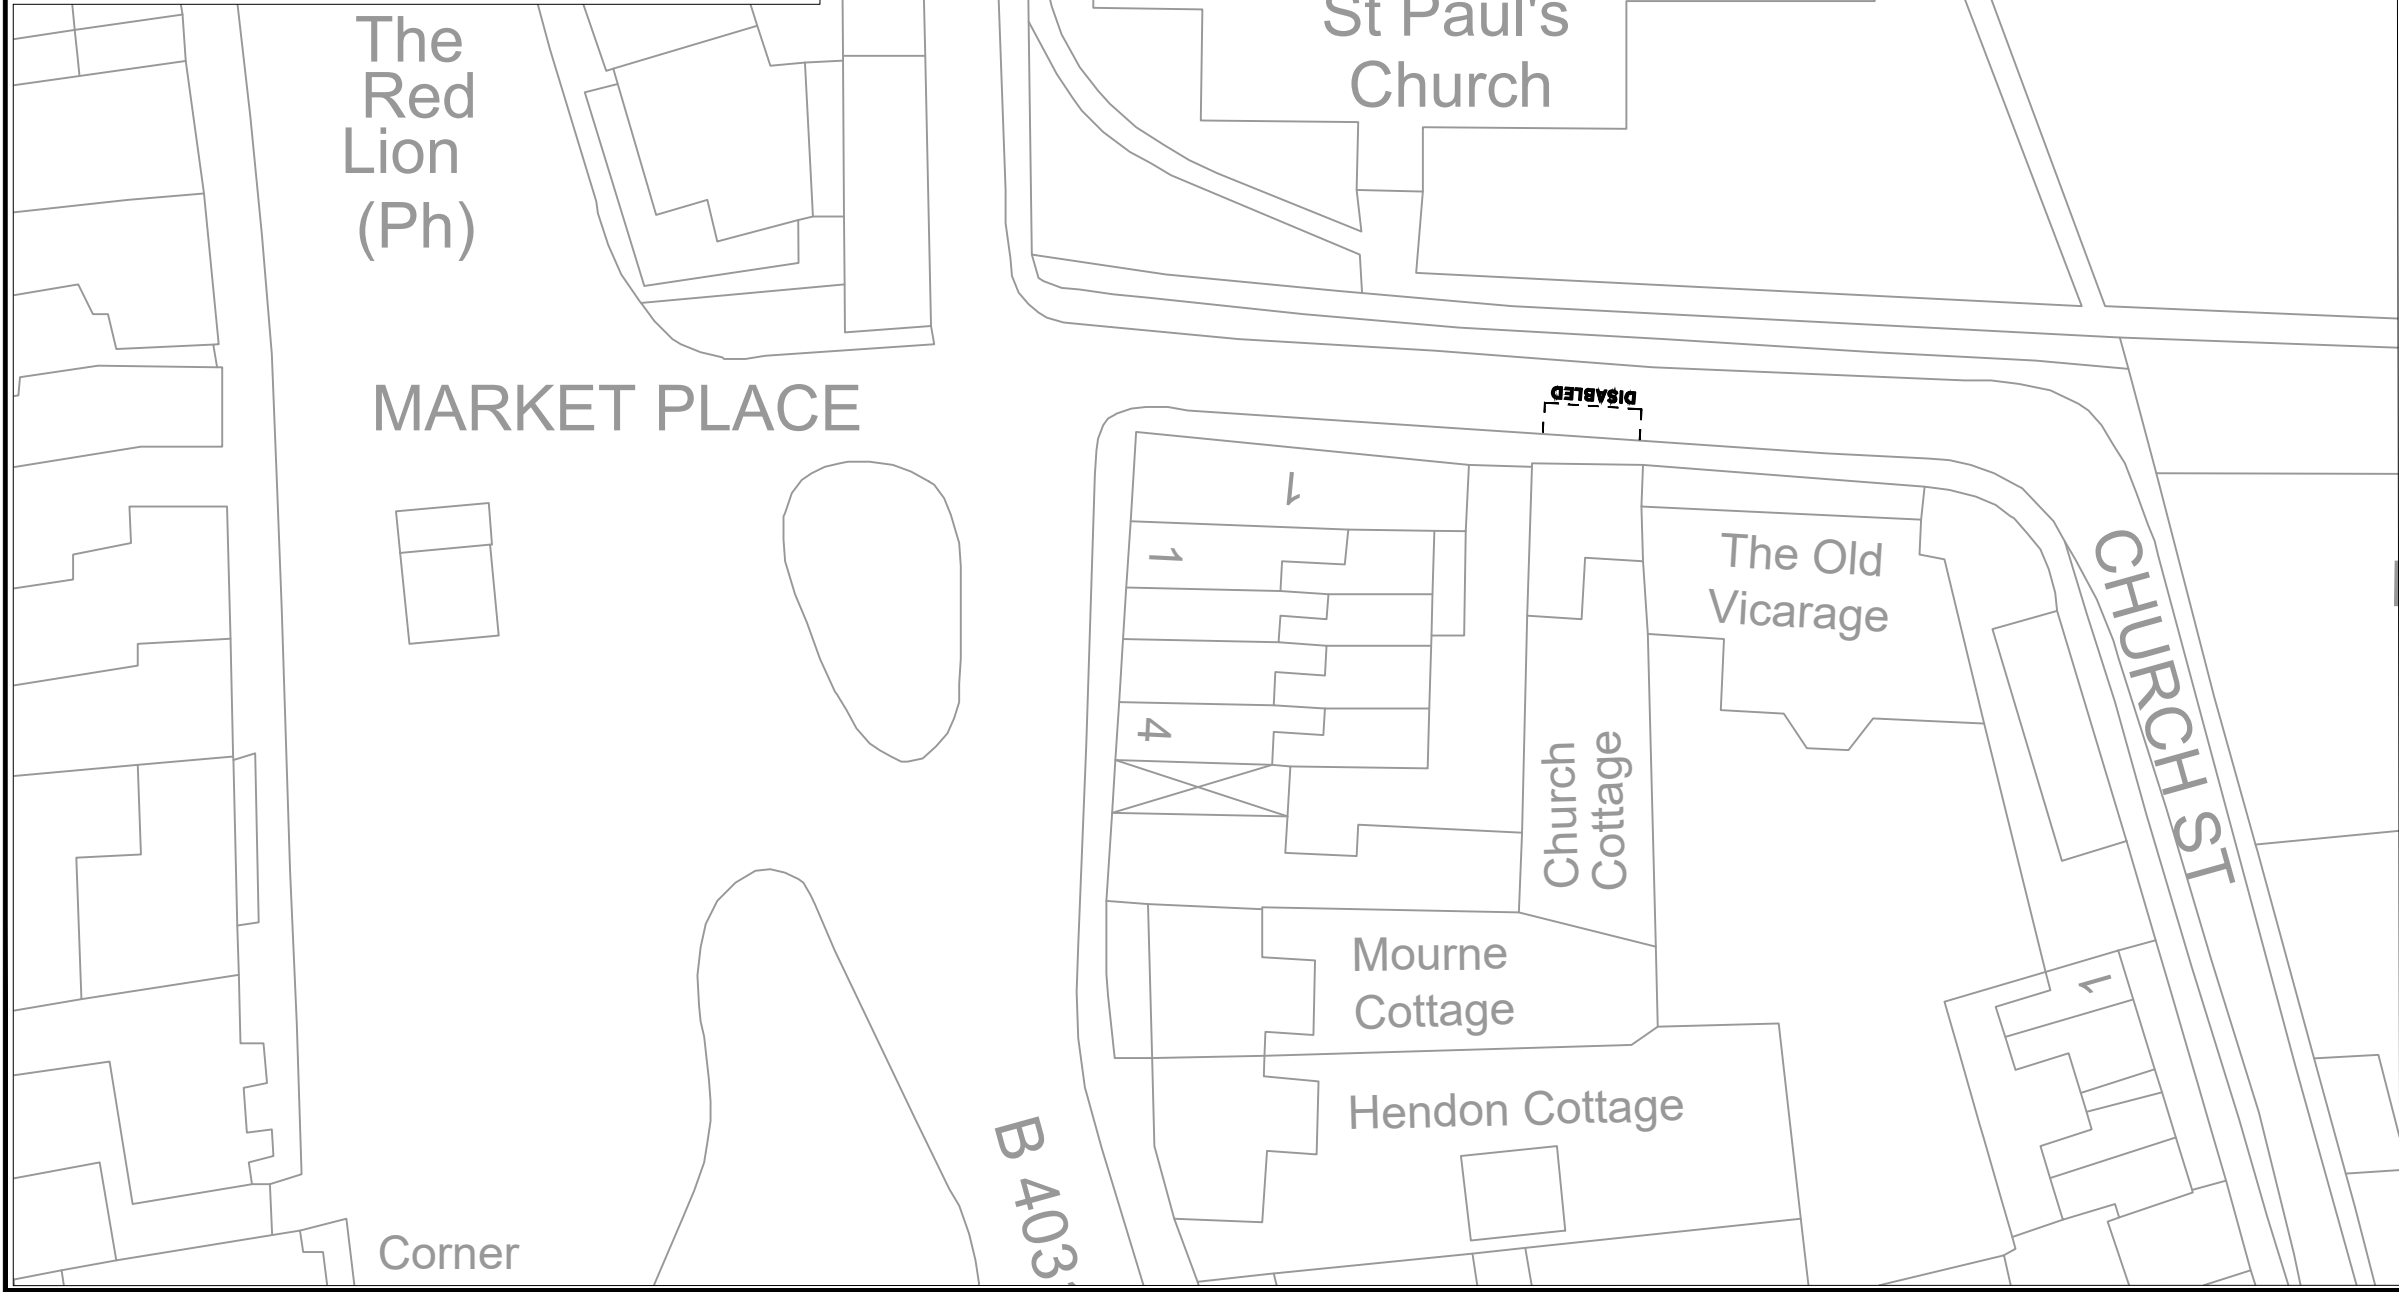


\\oxfordshire\Transport & Highways\4. Improvement Schemes\Traffic\Road Safety\Projects\A - Cherwell - West DPPPs - 2018\PLANS\Cherwell and West DPPPs CAD Plans 3.dwg

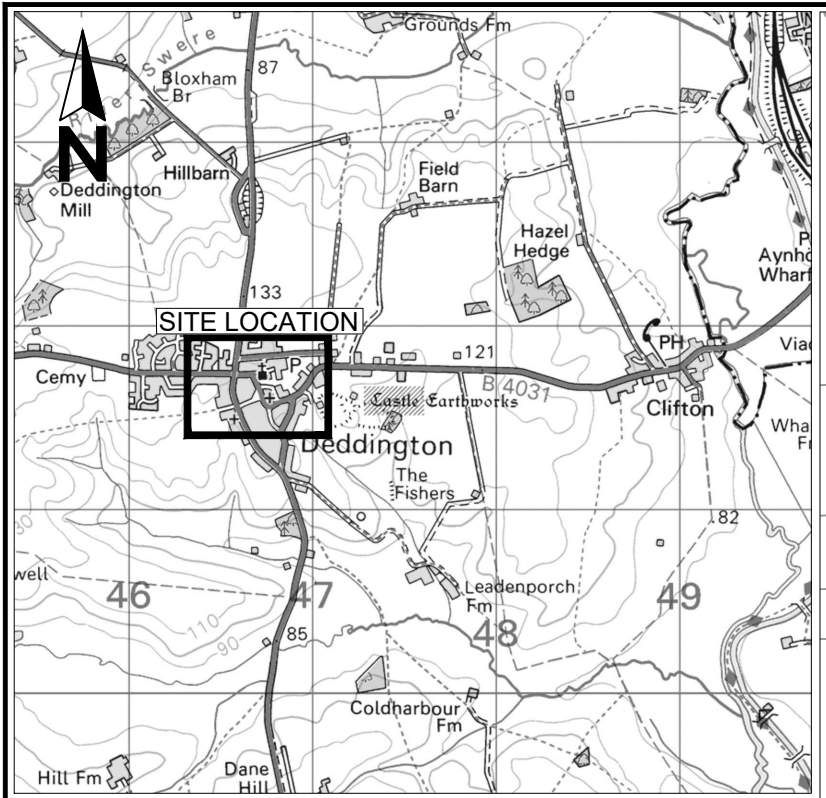

Drawing No. Revision 0

Key
 Proposed Disabled Parking Bay

Reproduced from the Ordnance Survey mapping with the permission of the Controller of Her Majesty's Stationery Office © Crown Copyright. Unauthorised reproduction infringes Crown Copyright, and may lead to prosecution or civil proceedings. Oxfordshire County Council Licence No LA076805

Rev.	Date	Purpose of revision	Drawn	Checked	Approved


OXFORDSHIRE COUNTY COUNCIL
 Owen Jenkins
 Director for Infrastructure Delivery
 Communities
 Oxfordshire County Council
 County Hall
 Oxford
 OX1 1ND
 Tel: 0345 310 11 11
 Fax: (01865) 241577

Project title
PROPOSED DISABLED PERSONS PARKING PLACE

Drawing title
DEDDINGTON CHURCH STREET

Drawing Status

Scale @ A3	Drawn by JaC	Checked by	Approved by
N.T.S.	Date drawn 10/18	Date checked	Date approved

Oxfordshire Project No. & File Ref
 Drawing No. Revision 0