


Key

- Proposed 'No Waiting at Any Time' (double yellow lines) parking restriction
- Bus Clearway (24 hour)

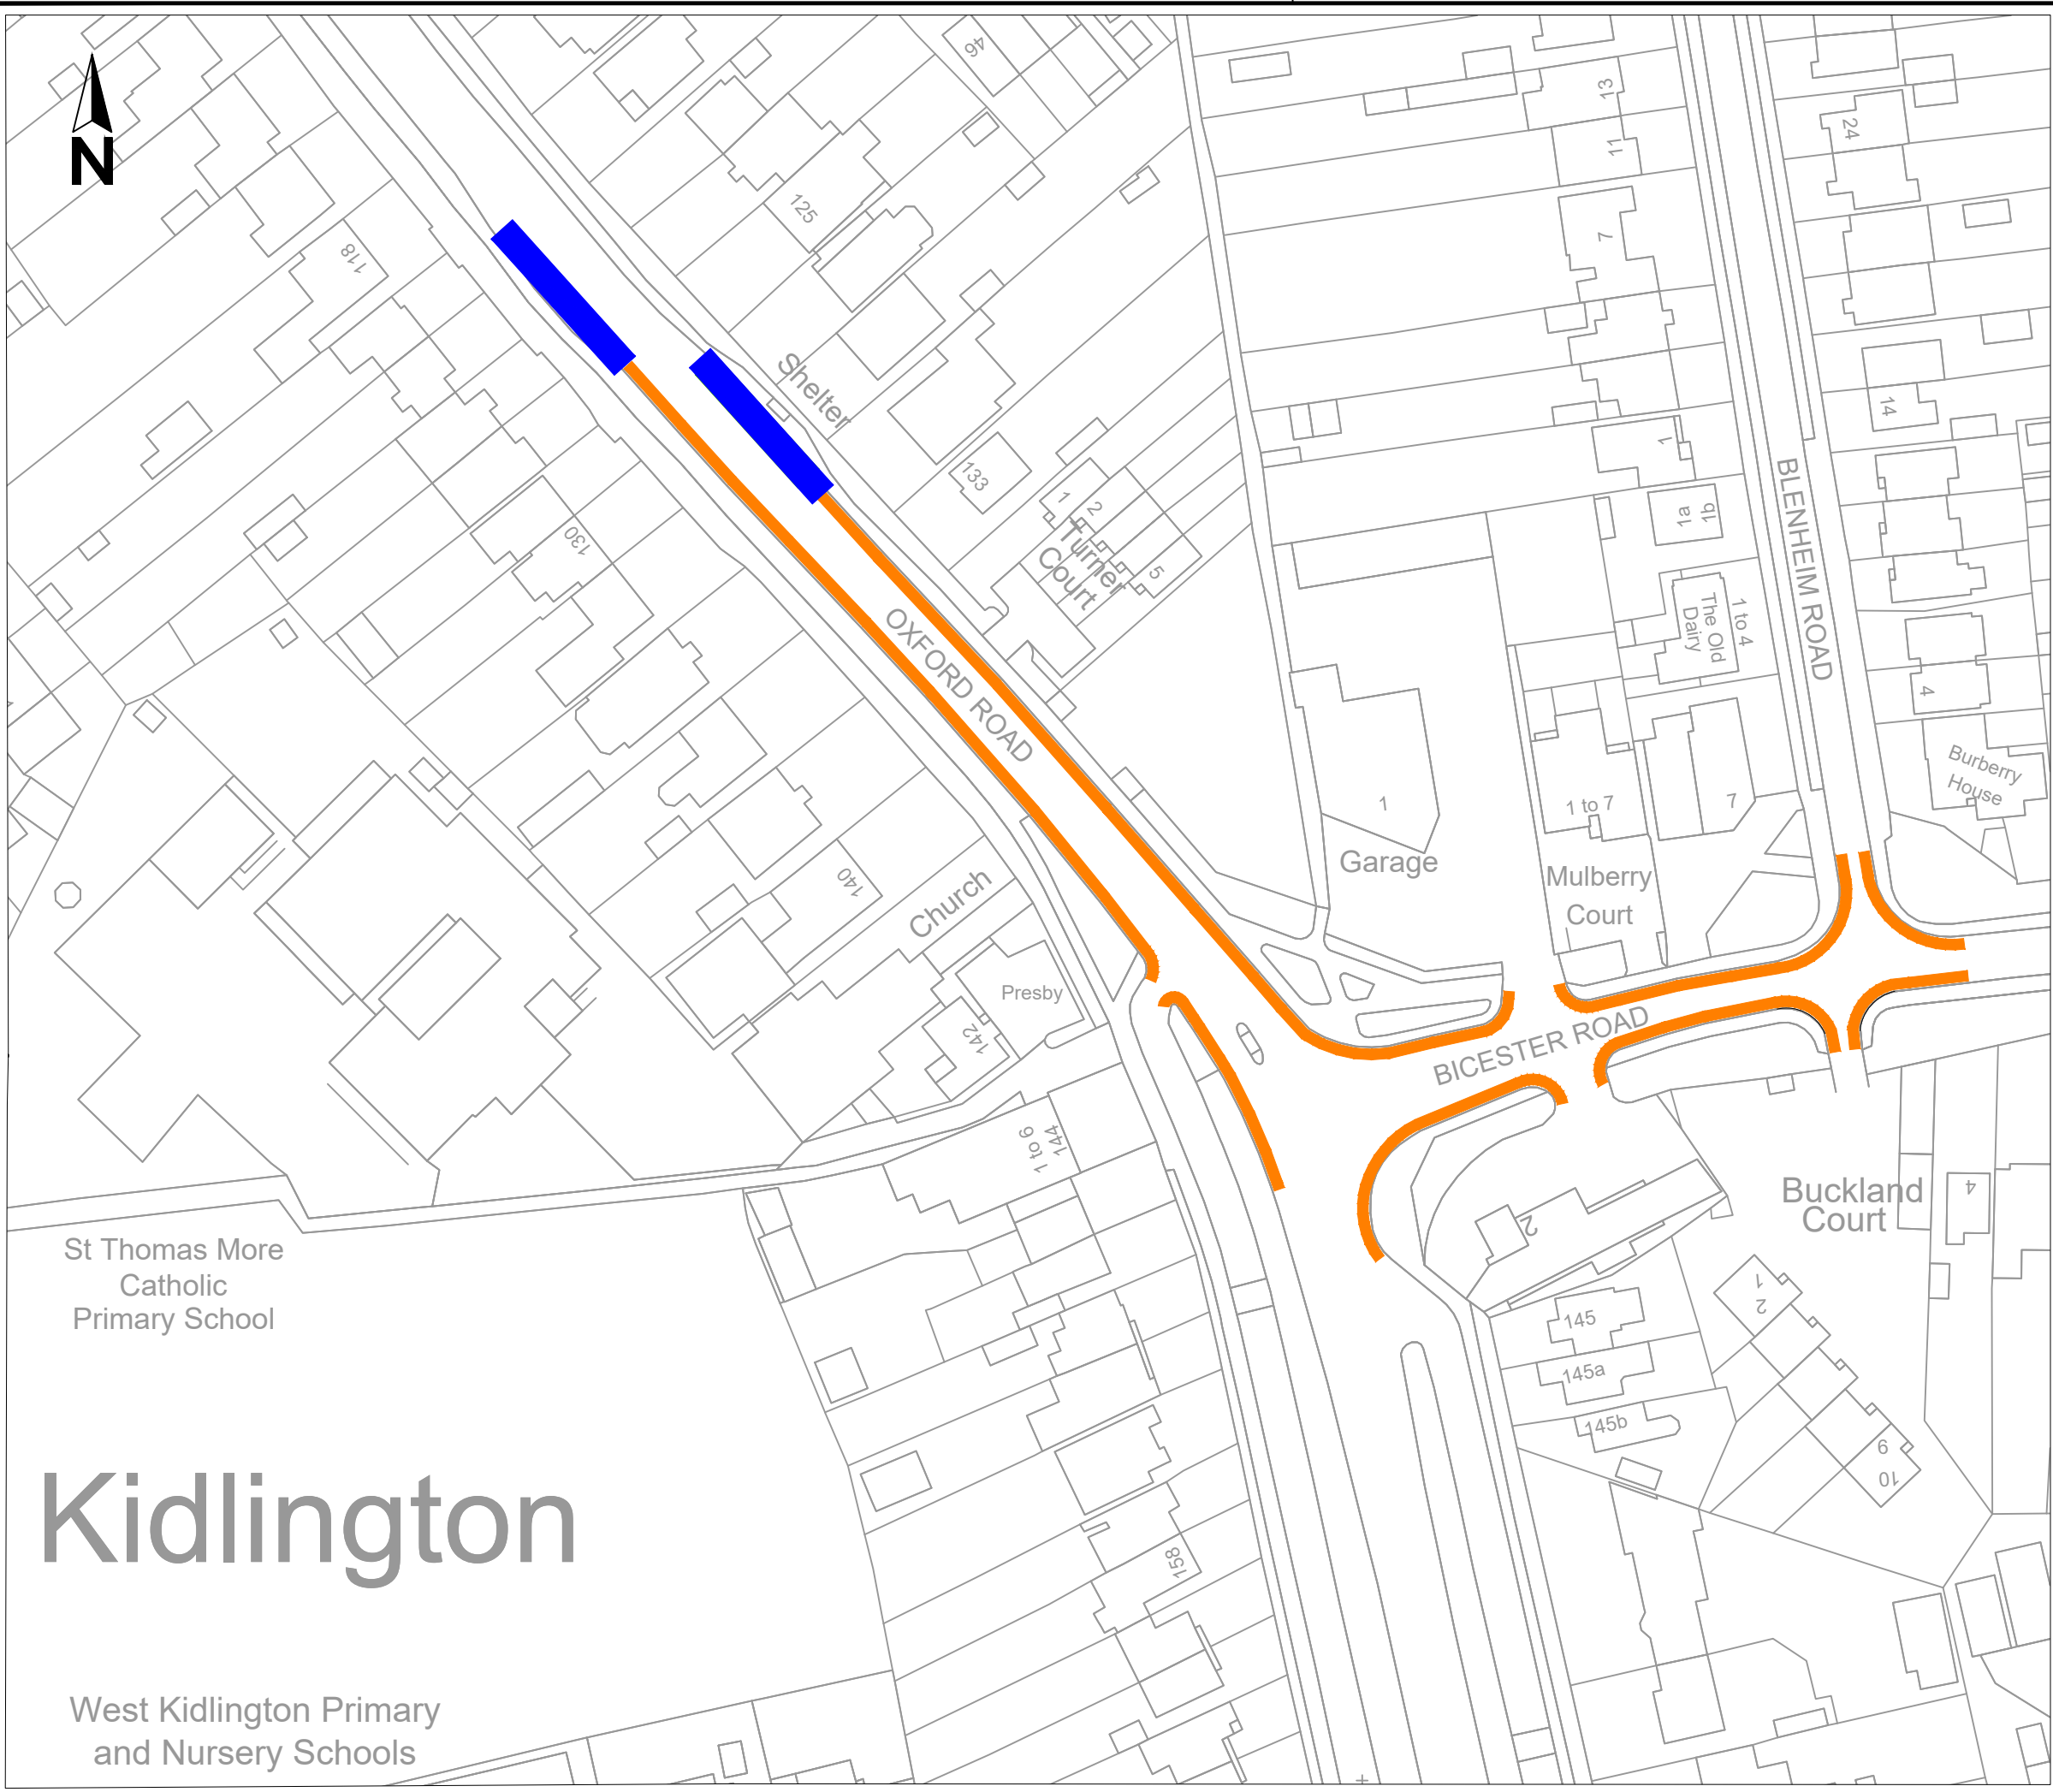

Reproduced from the Ordnance Survey mapping with the permission of the Controller of Her Majesty's Stationery Office © Crown Copyright. Unauthorised reproduction infringes Crown Copyright, and may lead to prosecution or civil proceedings. Oxfordshire County Council Licence No LA076805

Rev.	Date	Purpose of revision	Drawn	Checked	Approved

OXFORDSHIRE COUNTY COUNCIL

Bill Cotton
Corporate Director for Environment and Place
Communities
Oxfordshire County Council
County Hall
Oxford
OX1 1ND
Tel: 0345 310 11 11
Fax: (01865) 241577

Project title

**OXFORD ROAD / BICESTER ROAD
KIDLINGTON**

Drawing title

PROPOSED PARKING RESTRICTIONS

Drawing Status

Scale @ A3	Drawn by	Checked by	Approved by
N.T.S.	JaC		
	Date drawn	Date checked	Date approved
	07/21		

C:\Users\jane.clark\OneDrive - Oxfordshire County Council\ITRO useful info\CAD plans\Kidlington Parking restrictions.dwg

St Thomas More
Catholic
Primary School

Kidlington

West Kidlington Primary
and Nursery Schools