


Town & Country Planning Act 1990 Sec. 257 & 261 - Proposed Temporary Diversion of Wroxton Footpath No.3 (part)

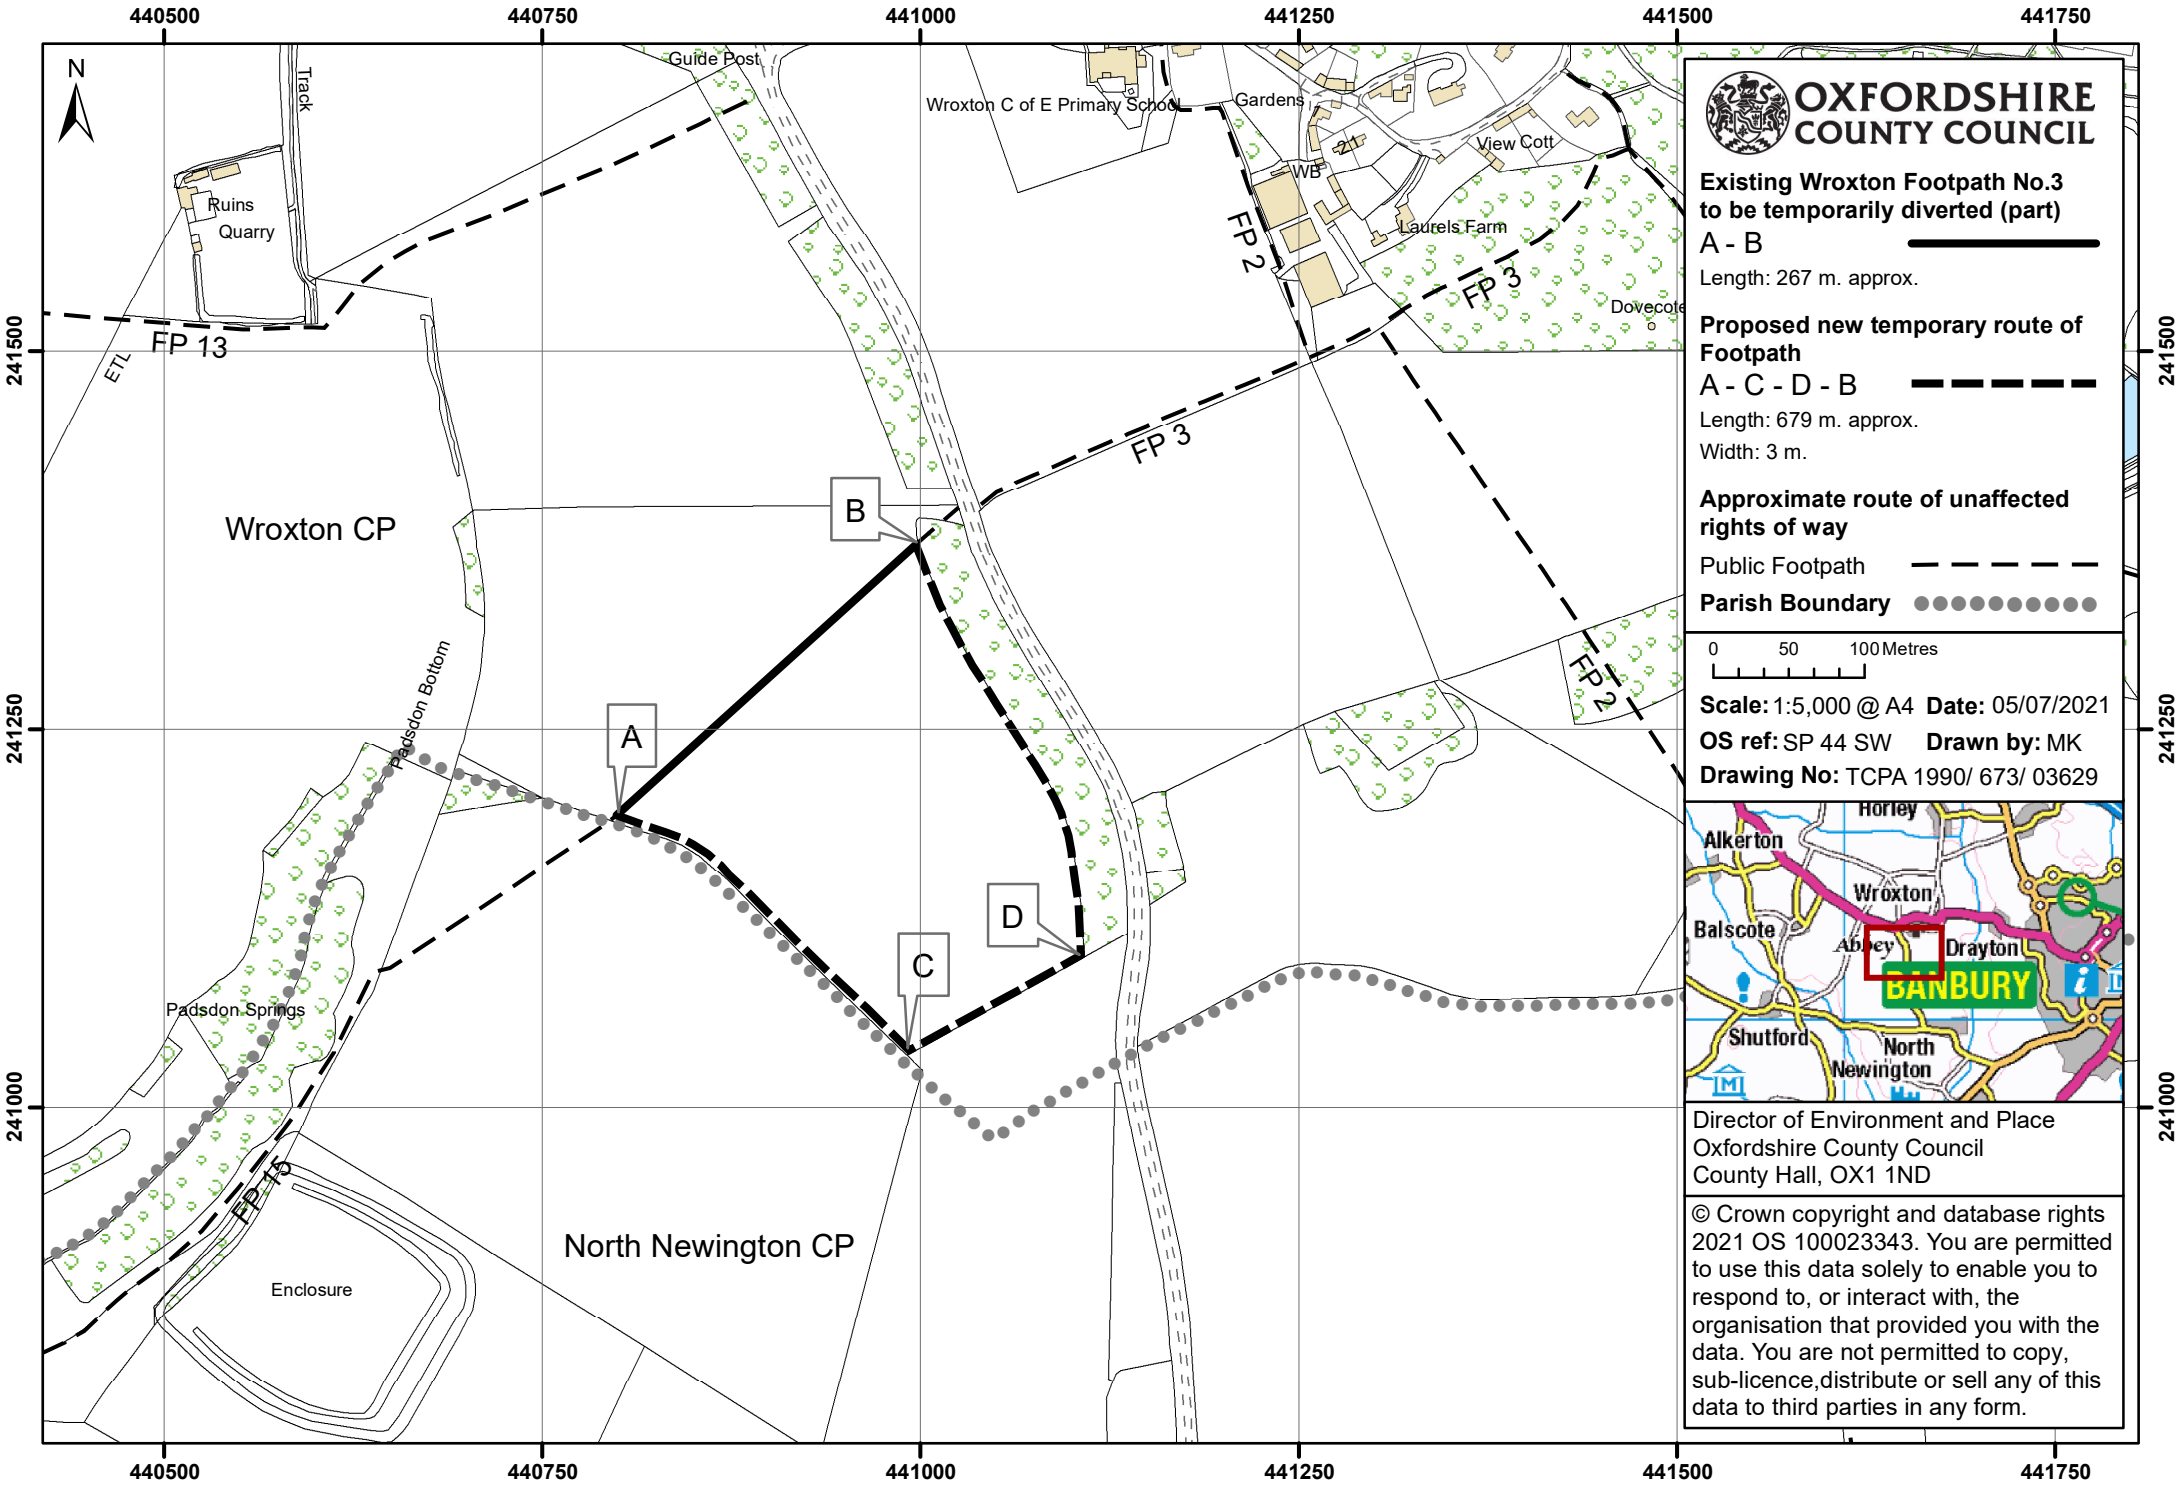

Existing Wroxton Footpath No.3 to be temporarily diverted (part)
A - B
 Length: 267 m. approx.

Proposed new temporary route of Footpath
A - C - D - B
 Length: 679 m. approx.
 Width: 3 m.

Approximate route of unaffected rights of way
 Public Footpath ———
 Parish Boundary ●●●●●●●●



Scale: 1:5,000 @ A4 Date: 05/07/2021
OS ref: SP 44 SW Drawn by: MK
Drawing No: TCPA 1990/ 673/ 03629



Director of Environment and Place
 Oxfordshire County Council
 County Hall, OX1 1ND

© Crown copyright and database rights 2021 OS 100023343. You are permitted to use this data solely to enable you to respond to, or interact with, the organisation that provided you with the data. You are not permitted to copy, sub-licence, distribute or sell any of this data to third parties in any form.