


KEY:

- Permanent changes
- Experimental changes
- No loading, waiting or stopping (12:00 - 20:00)

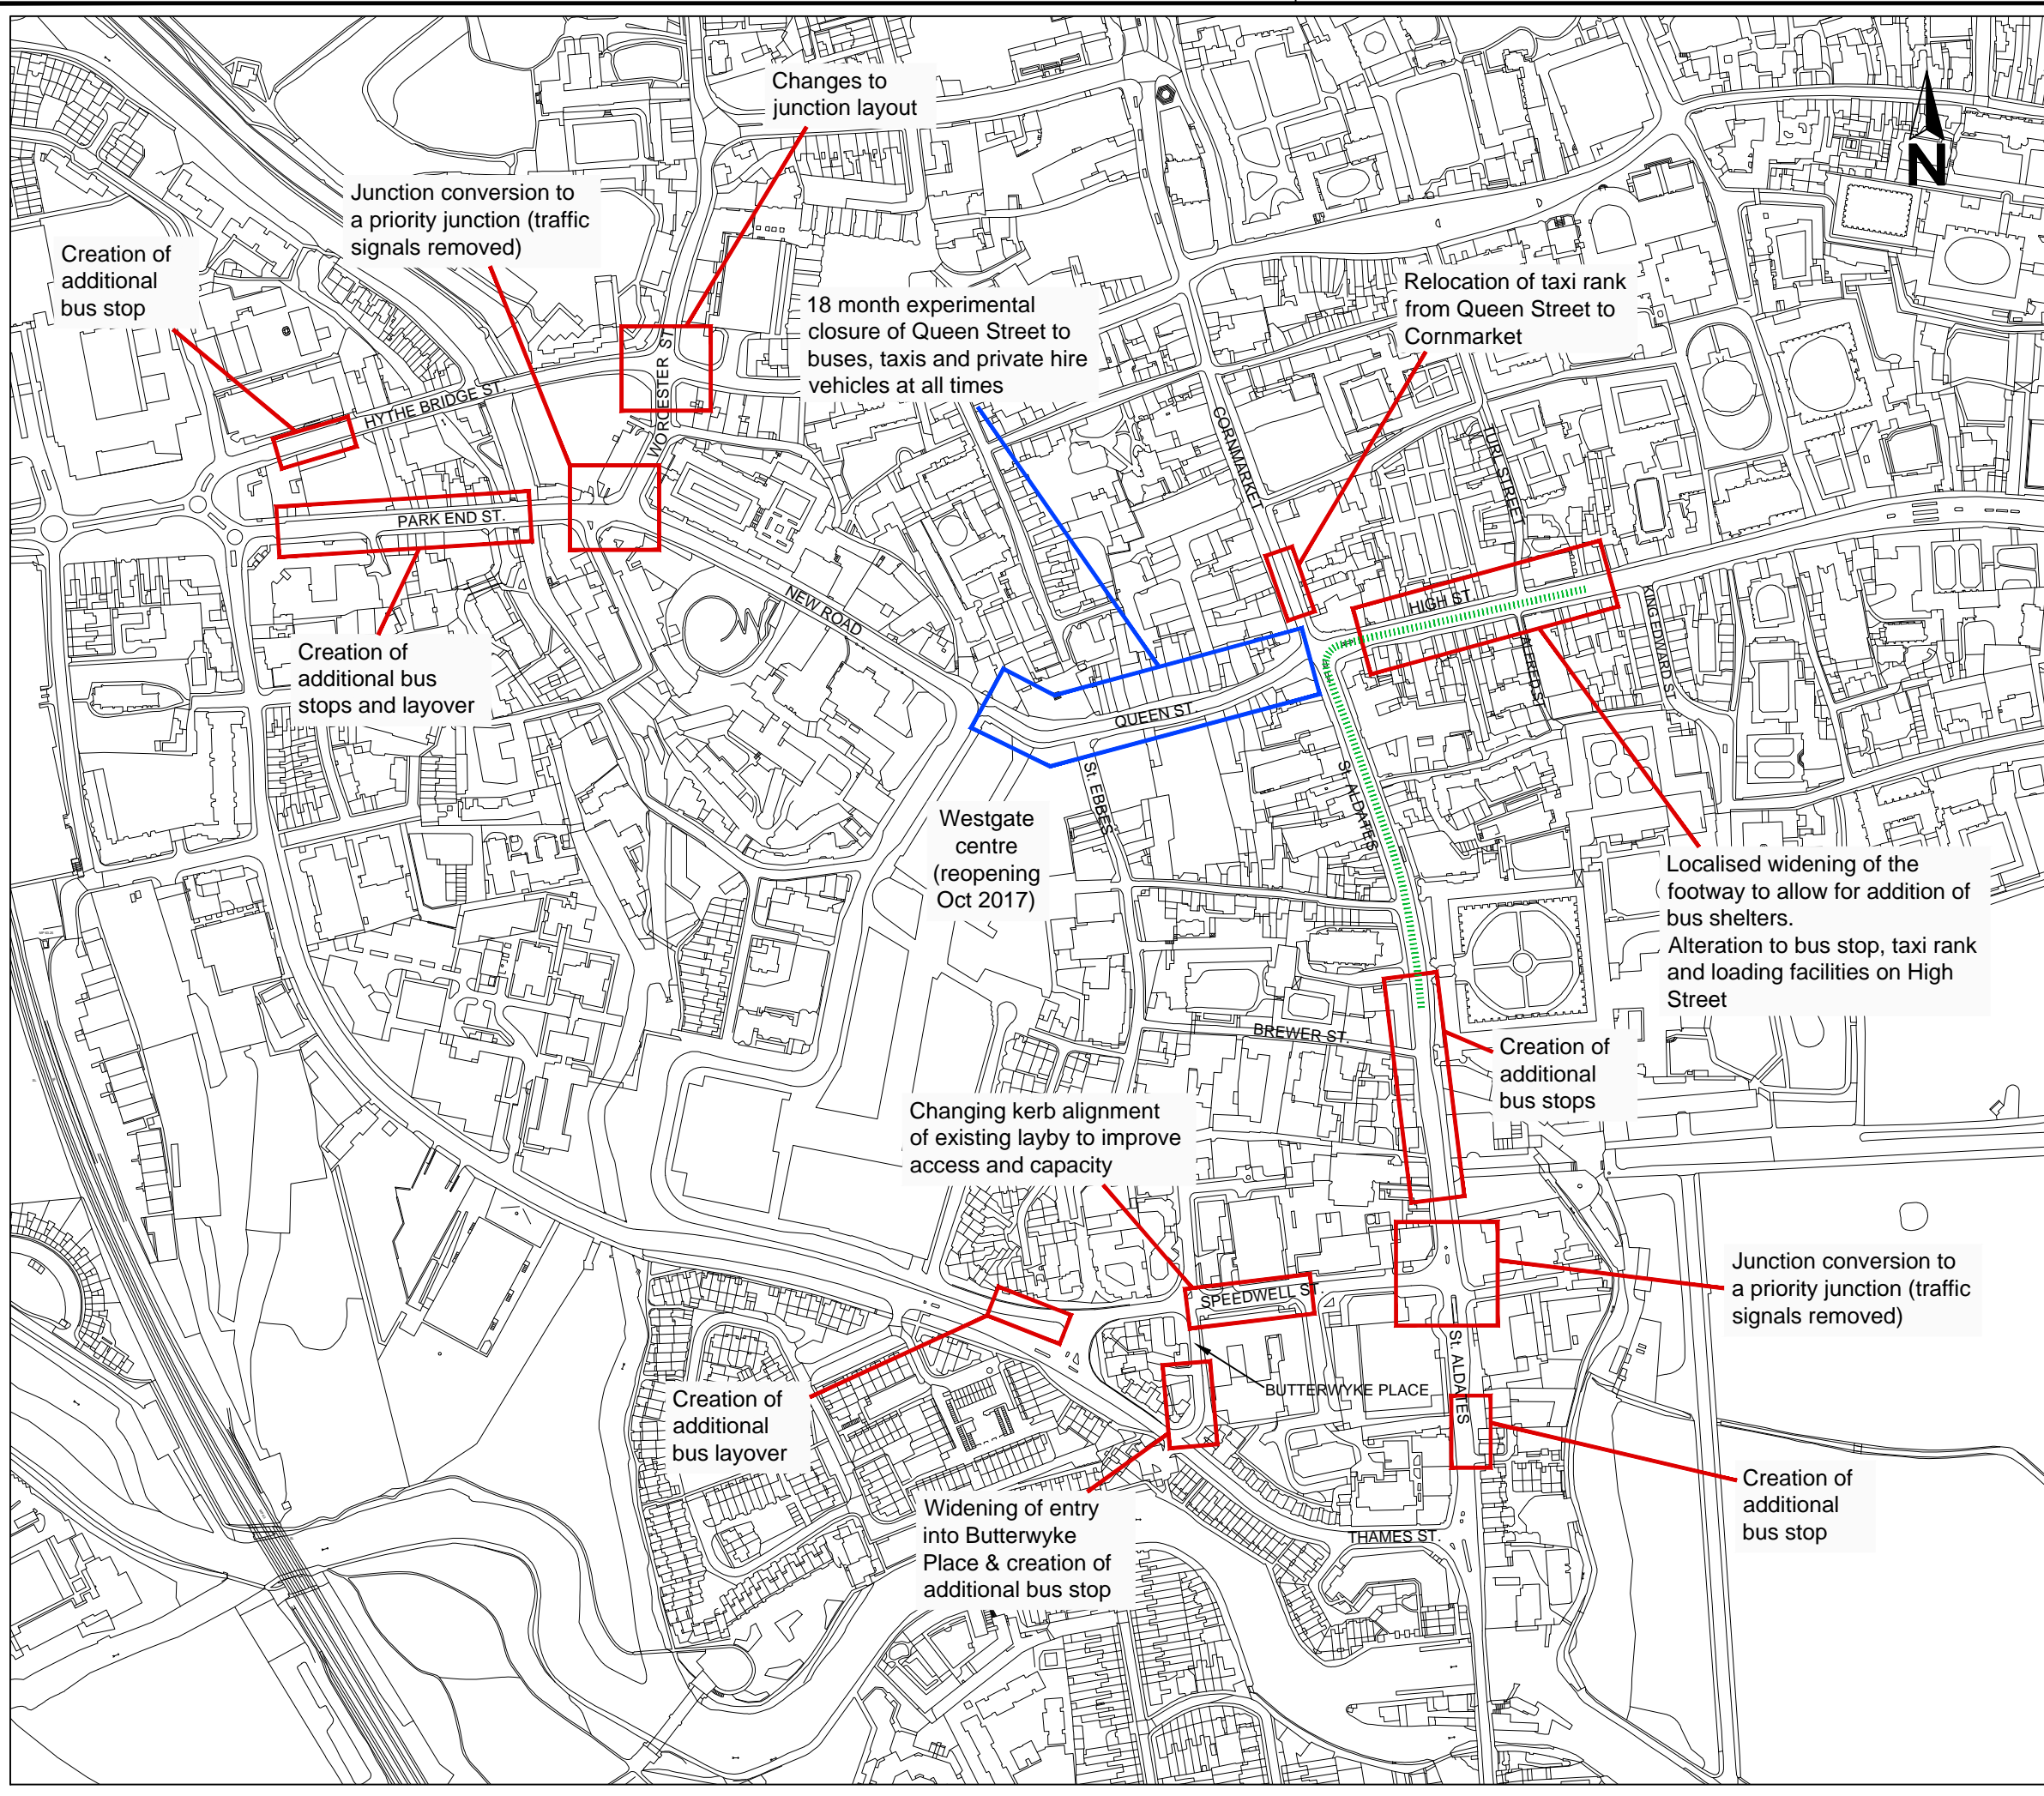

SAFETY, HEALTH AND ENVIRONMENTAL INFORMATION

IN ADDITION TO THE HAZARDS/RISKS NORMALLY ASSOCIATED WITH THE TYPES OF WORK DETAILED ON THIS DRAWING, NOTE THE FOLLOWING SIGNIFICANT RESIDUAL RISKS

CONSTRUCTION	(ENTER 'NONE' IF APPLICABLE)
MAINTENANCE/CLEANING	(ENTER 'NONE' IF APPLICABLE)
USE	(ENTER 'NONE' IF APPLICABLE)
DECOMMISSIONING/DEMOLITION	(ENTER 'NONE' IF APPLICABLE)

© Crown Copyright and Database rights 10023343 2017

Rev.	Date	Purpose of revision	Drawn	Checked	Approved

Owen Jenkins
Director for Infrastructure Delivery
Communities
Oxfordshire County Council
County Hall
New Road
Oxford
OX1 1ND
Tel: 0845 310 1111

Project title
Connections To Oxford Station

Drawing title
Location Plan For Works Covered By This Scheme

Drawing Status	Consultation		
Scale @ A3	Drawn by SAC	Checked by	Approved by
NTS	Date drawn 11.05.17	Date checked	Date approved

Oxfordshire Project No. & File Ref