


P:\4. Improvement Schemes\Schemes\201320 Connections to Oxford Station\201320 Part 2 Feb 2017\07 Drawings\05 Working Drgs\201820-CON-000-001 (Hythe).dwg

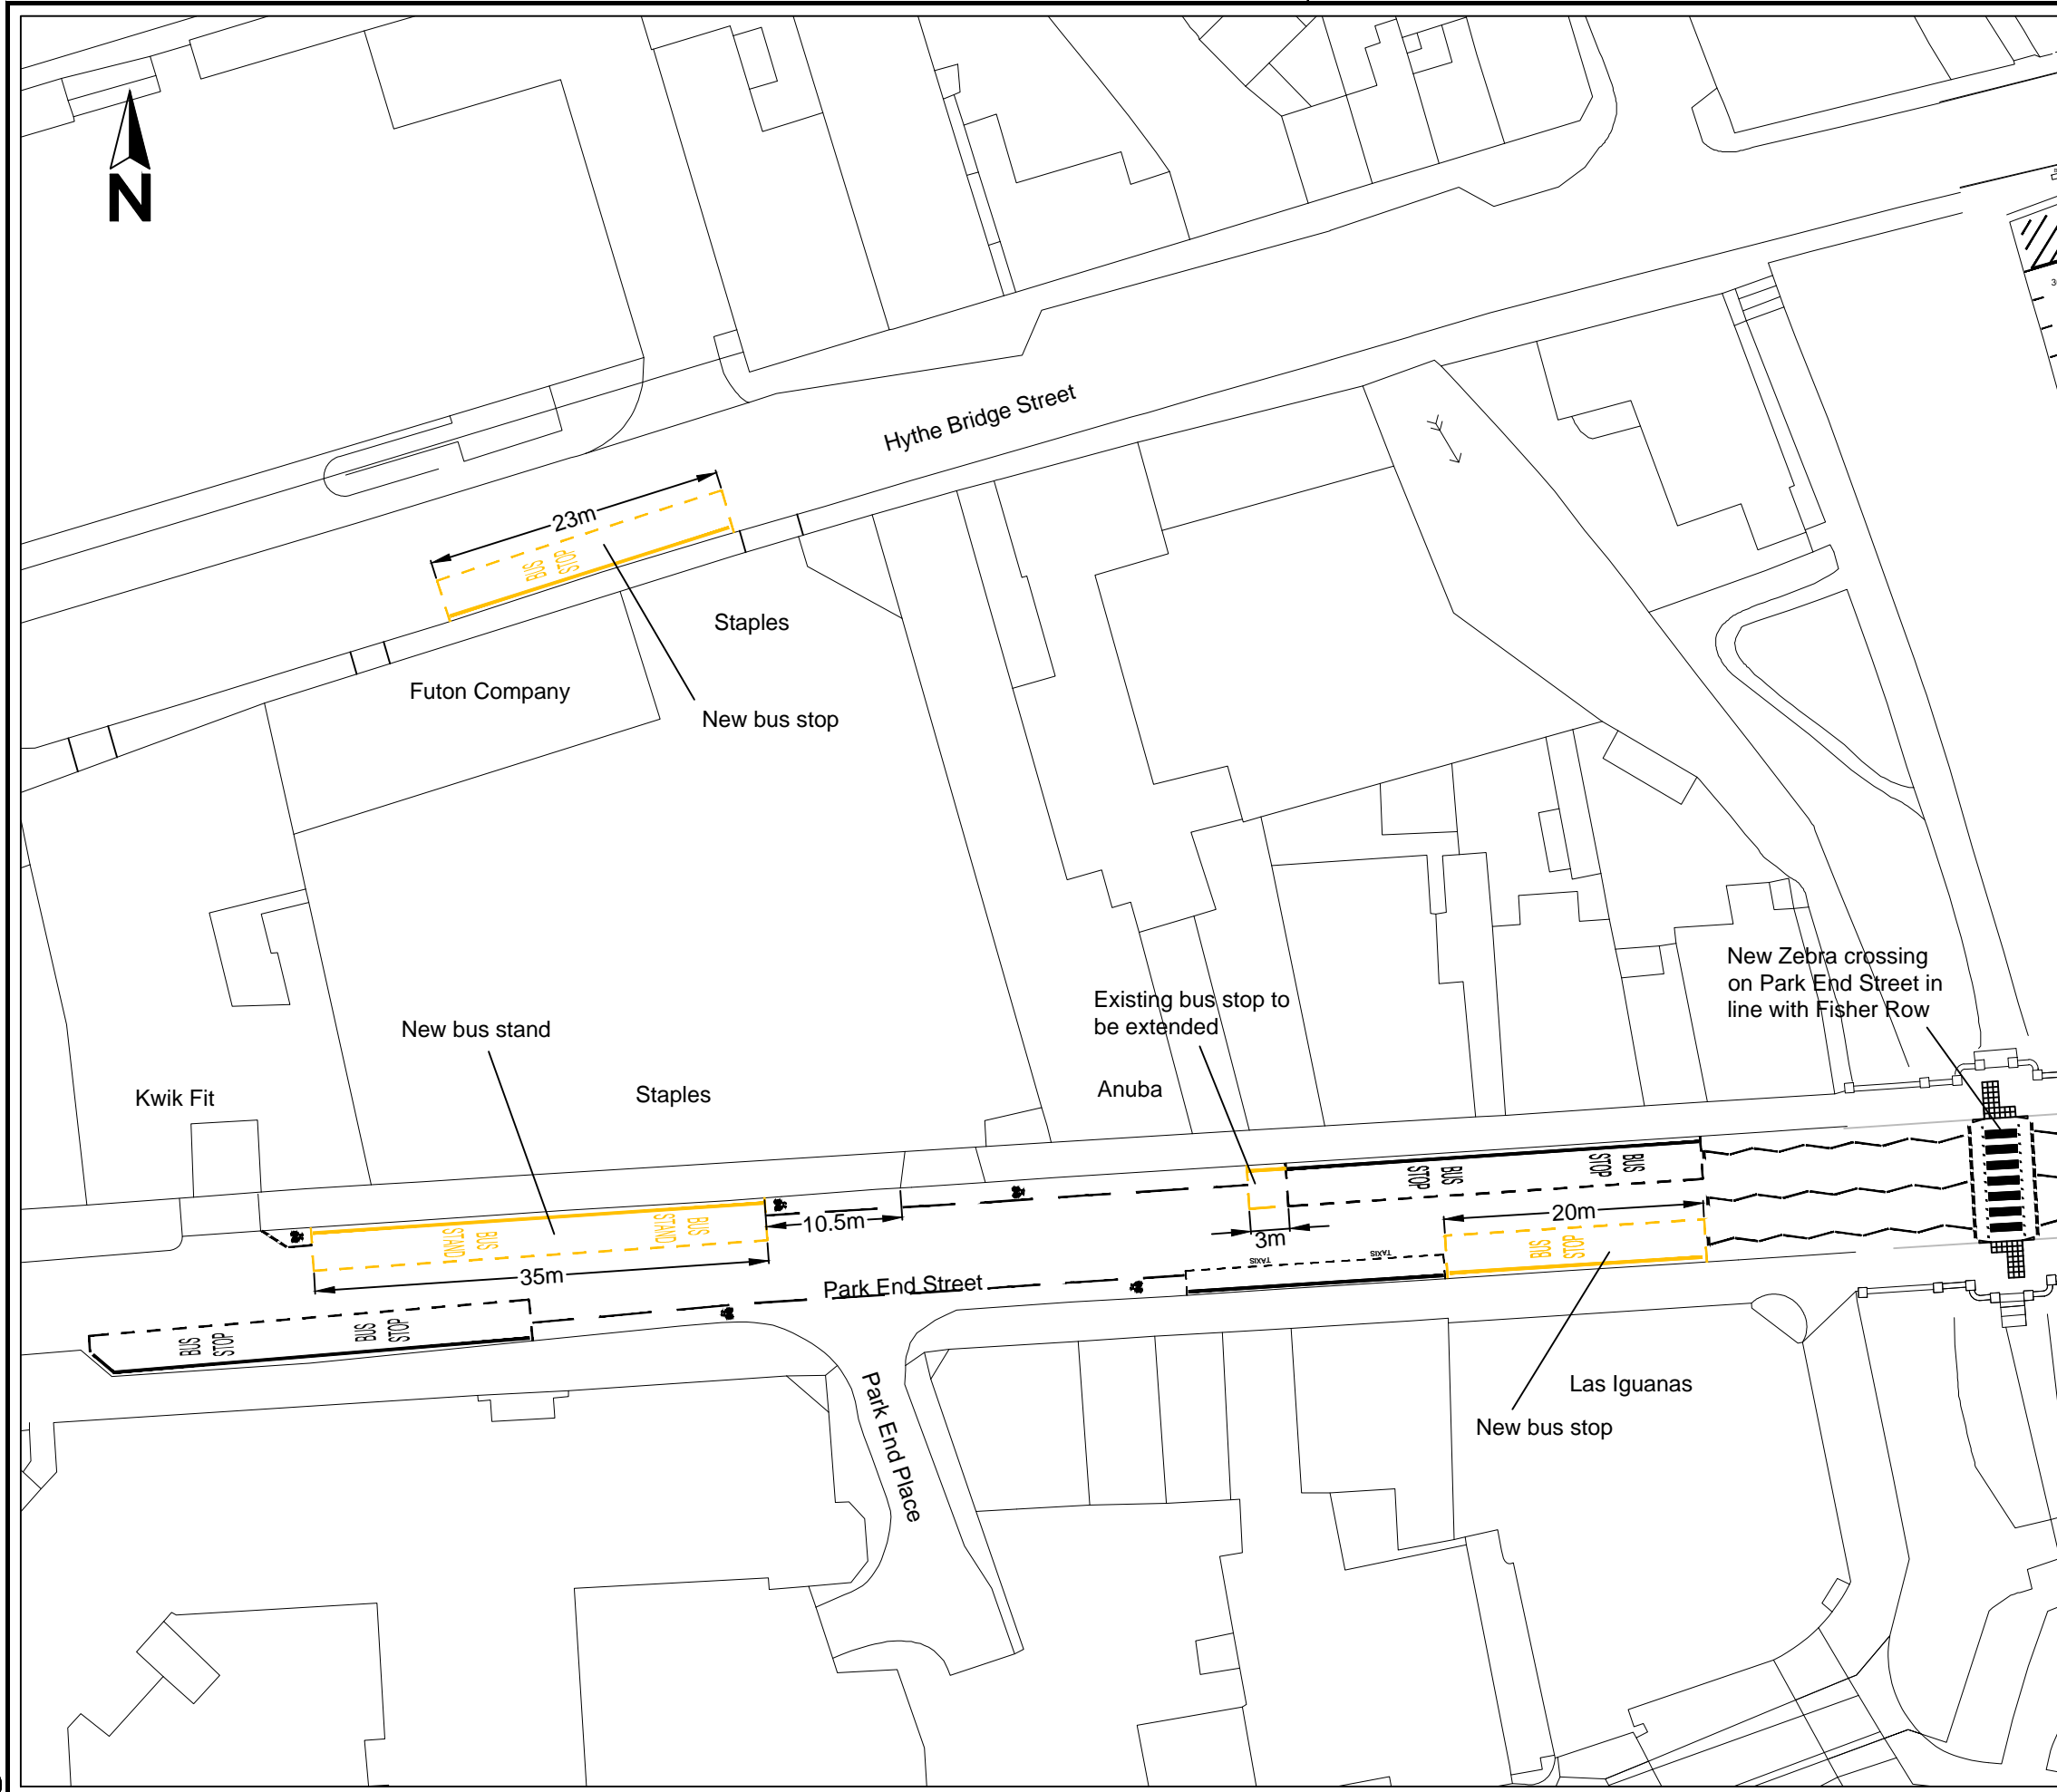

Drawing No. 201820/CON/000/001 Revision 0

KEY:
 — Existing roadmarkings
 — Proposed roadmarkings

SAFETY, HEALTH AND ENVIRONMENTAL INFORMATION

IN ADDITION TO THE HAZARDS/RISKS NORMALLY ASSOCIATED WITH THE TYPES OF WORK DETAILED ON THIS DRAWING, NOTE THE FOLLOWING SIGNIFICANT RESIDUAL RISKS

| | |
|----------------------------|--------------------------------------|
| CONSTRUCTION | None - feasibility review stage only |
| MAINTENANCE/CLEANING | None - feasibility review stage only |
| USE | None - feasibility review stage only |
| DECOMMISSIONING/DEMOLITION | None - feasibility review stage only |

© Crown Copyright and Database rights 10023343 2017

| Rev. | Date | Purpose of revision | Drawn | Checked | Approved |
|------|------|---------------------|-------|---------|----------|
| | | | | | |

OXFORDSHIRE COUNTY COUNCIL
 Owen Jenkins
 Director for Infrastructure Delivery
 Communities
 Oxfordshire County Council
 County Hall
 New Road
 Oxford
 OX1 1ND
 Tel: 0845 310 1111

Project title
 Connections to Oxford Station

Drawing title
 Park End St / Hythe Bridge St
 Additional Bus Facilities

Drawing Status Consultation

| | | | |
|------------|---------------------|-------------------------|--------------------------|
| Scale @ A3 | Drawn by SAC | Checked by EA | Approved by EA |
| 1:500 | Date drawn 27.04.17 | Date checked 05.05.2017 | Date approved 05.05.2017 |

Oxfordshire Project No. & File Ref

Drawing No. 201820/CON/000/001 Revision 0