


P:\4. Improvement Schemes\Schemes\201320 Connections to Oxford Station\201320 Part 2 Feb 2017\07 Drawings\05 Working Drgs\201820-CON-000-003 (Speedwell).dwg

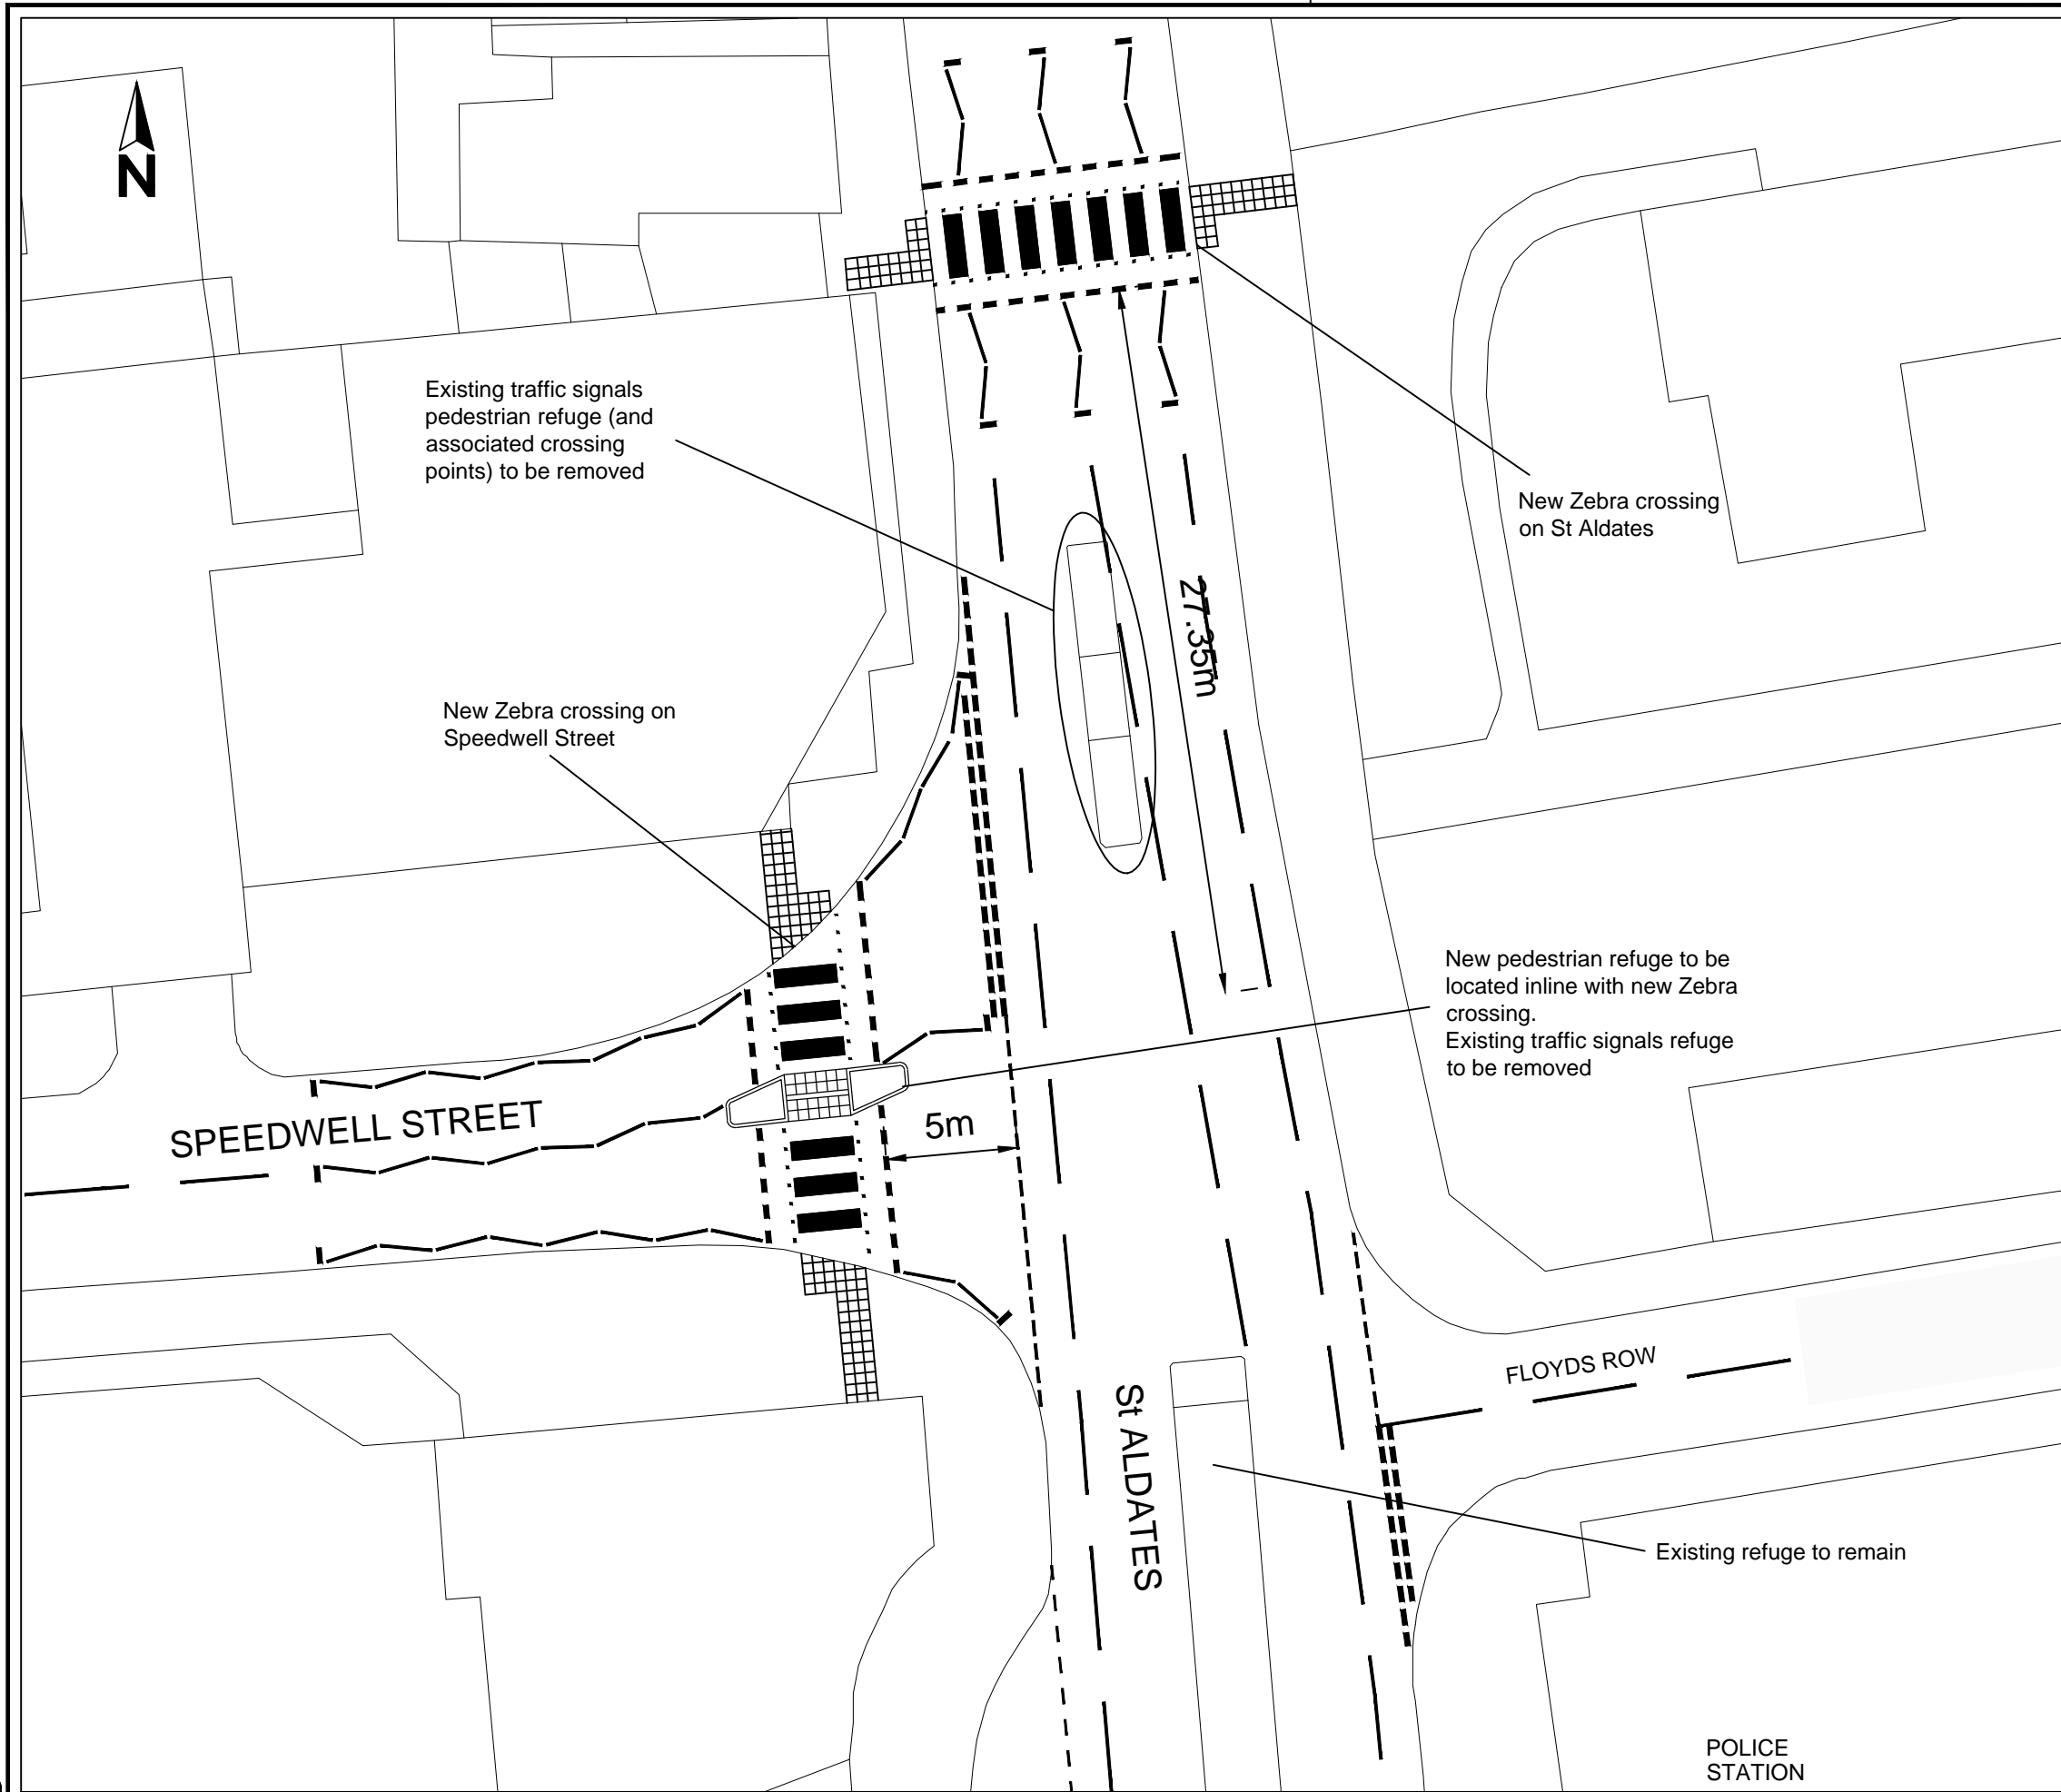

Drawing No. 201320/CON/000/003 Revision 0

**NOTES**

- Existing traffic signal control to be removed as part of the permanent changes to the junction layout..

**SAFETY, HEALTH AND ENVIRONMENTAL INFORMATION**

IN ADDITION TO THE HAZARDS/RISKS NORMALLY ASSOCIATED WITH THE TYPES OF WORK DETAILED ON THIS DRAWING, NOTE THE FOLLOWING SIGNIFICANT RESIDUAL RISKS

CONSTRUCTION	None - feasibility review stage only
MAINTENANCE/CLEANING	None - feasibility review stage only
USE	None - feasibility review stage only
DECOMMISSIONING/DEMOLITION	None - feasibility review stage only

© Crown Copyright and Database rights 10023343 2017

Rev.	Date	Purpose of revision	Drawn	Checked	Approved

Owen Jenkins  
 Director for  
 Infrastructure Delivery  
 Communities  
 Oxfordshire County Council  
 County Hall  
 New Road  
 Oxford  
 OX1 1ND  
 Tel: 0845 310 1111

Project title  
**Connections to Oxford Station**

Drawing title  
**Speedwell Street / St. Aldates  
 Proposed Zebra Crossings**

Drawing Status: Consultation

Scale @ A3	Drawn by SAC	Checked by EA	Approved by EA
1:250	Date drawn 04.05.2017	Date checked 05.05.2017	Date approved 05.05.2017

Oxfordshire Project No. & File Ref

Drawing No. 201320/CON/000/003 Revision 0