
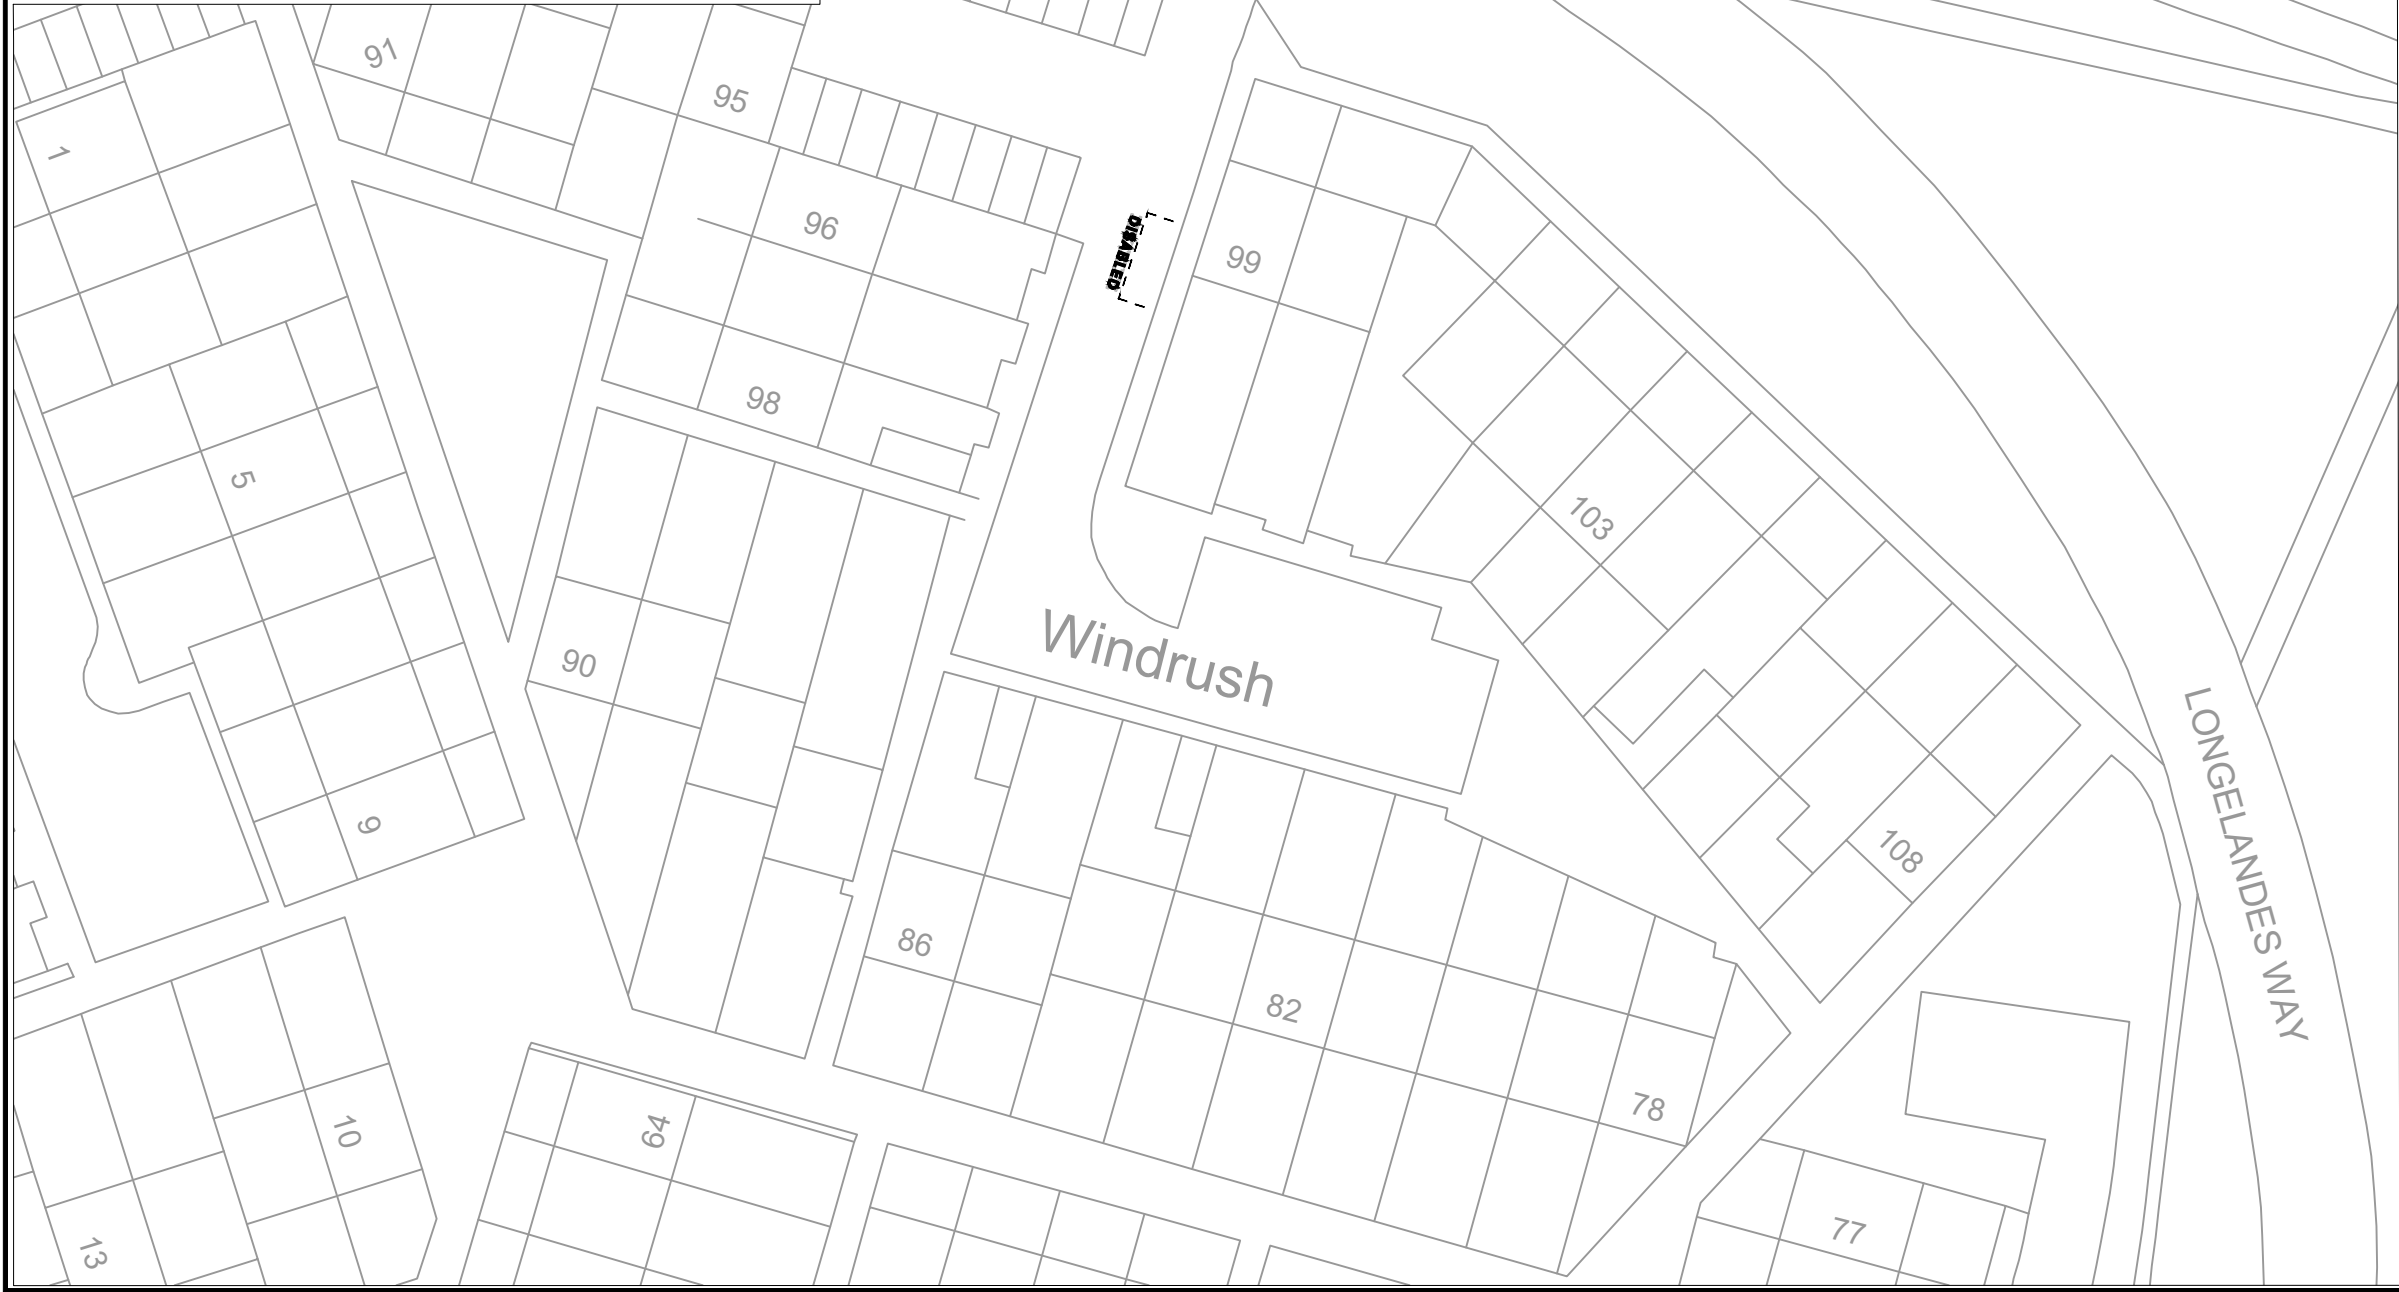


P:\4. Improvement Schemes\Traffic and Road Safety\Projects\A - Cherwell - West DPPPs - West DPPPs CAD Plans 1.dwg

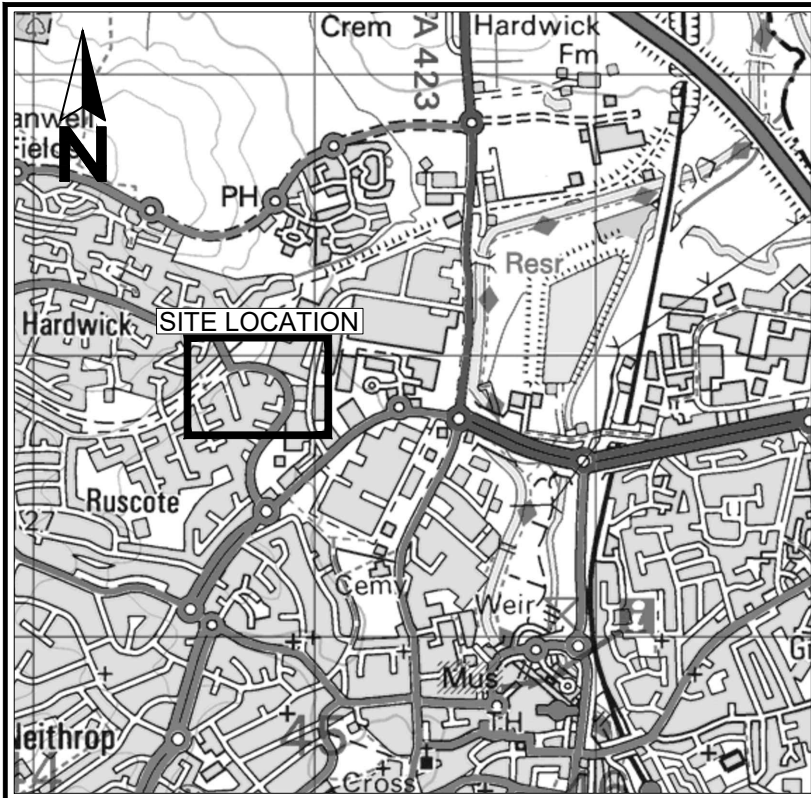

Drawing No. Revision 0

**Key**

	Proposed Disabled Parking Bay
--	-------------------------------

Reproduced from the Ordnance Survey mapping with the permission of the Controller of Her Majesty's Stationery Office © Crown Copyright. Unauthorised reproduction infringes Crown Copyright, and may lead to prosecution or civil proceedings. Oxfordshire County Council Licence No LA076805

Rev.	Date	Purpose of revision	Drawn	Checked	Approved

**OXFORDSHIRE COUNTY COUNCIL**  
 Owen Jenkins  
 Director for Infrastructure Delivery  
 Communities  
 Oxfordshire County Council  
 County Hall  
 Oxford  
 OX1 1ND  
 Tel: 0345 310 11 11  
 Fax: (01865) 241577

Project title  
**PROPOSED DISABLED PERSONS PARKING PLACE**

Drawing title  
**BANBURY WINDRUSH**

Drawing Status

Scale @ A3	Drawn by JaC	Checked by	Approved by
N.T.S.	Date drawn 10/18	Date checked	Date approved

Oxfordshire Project No. & File Ref  
 Drawing No. Revision 0