
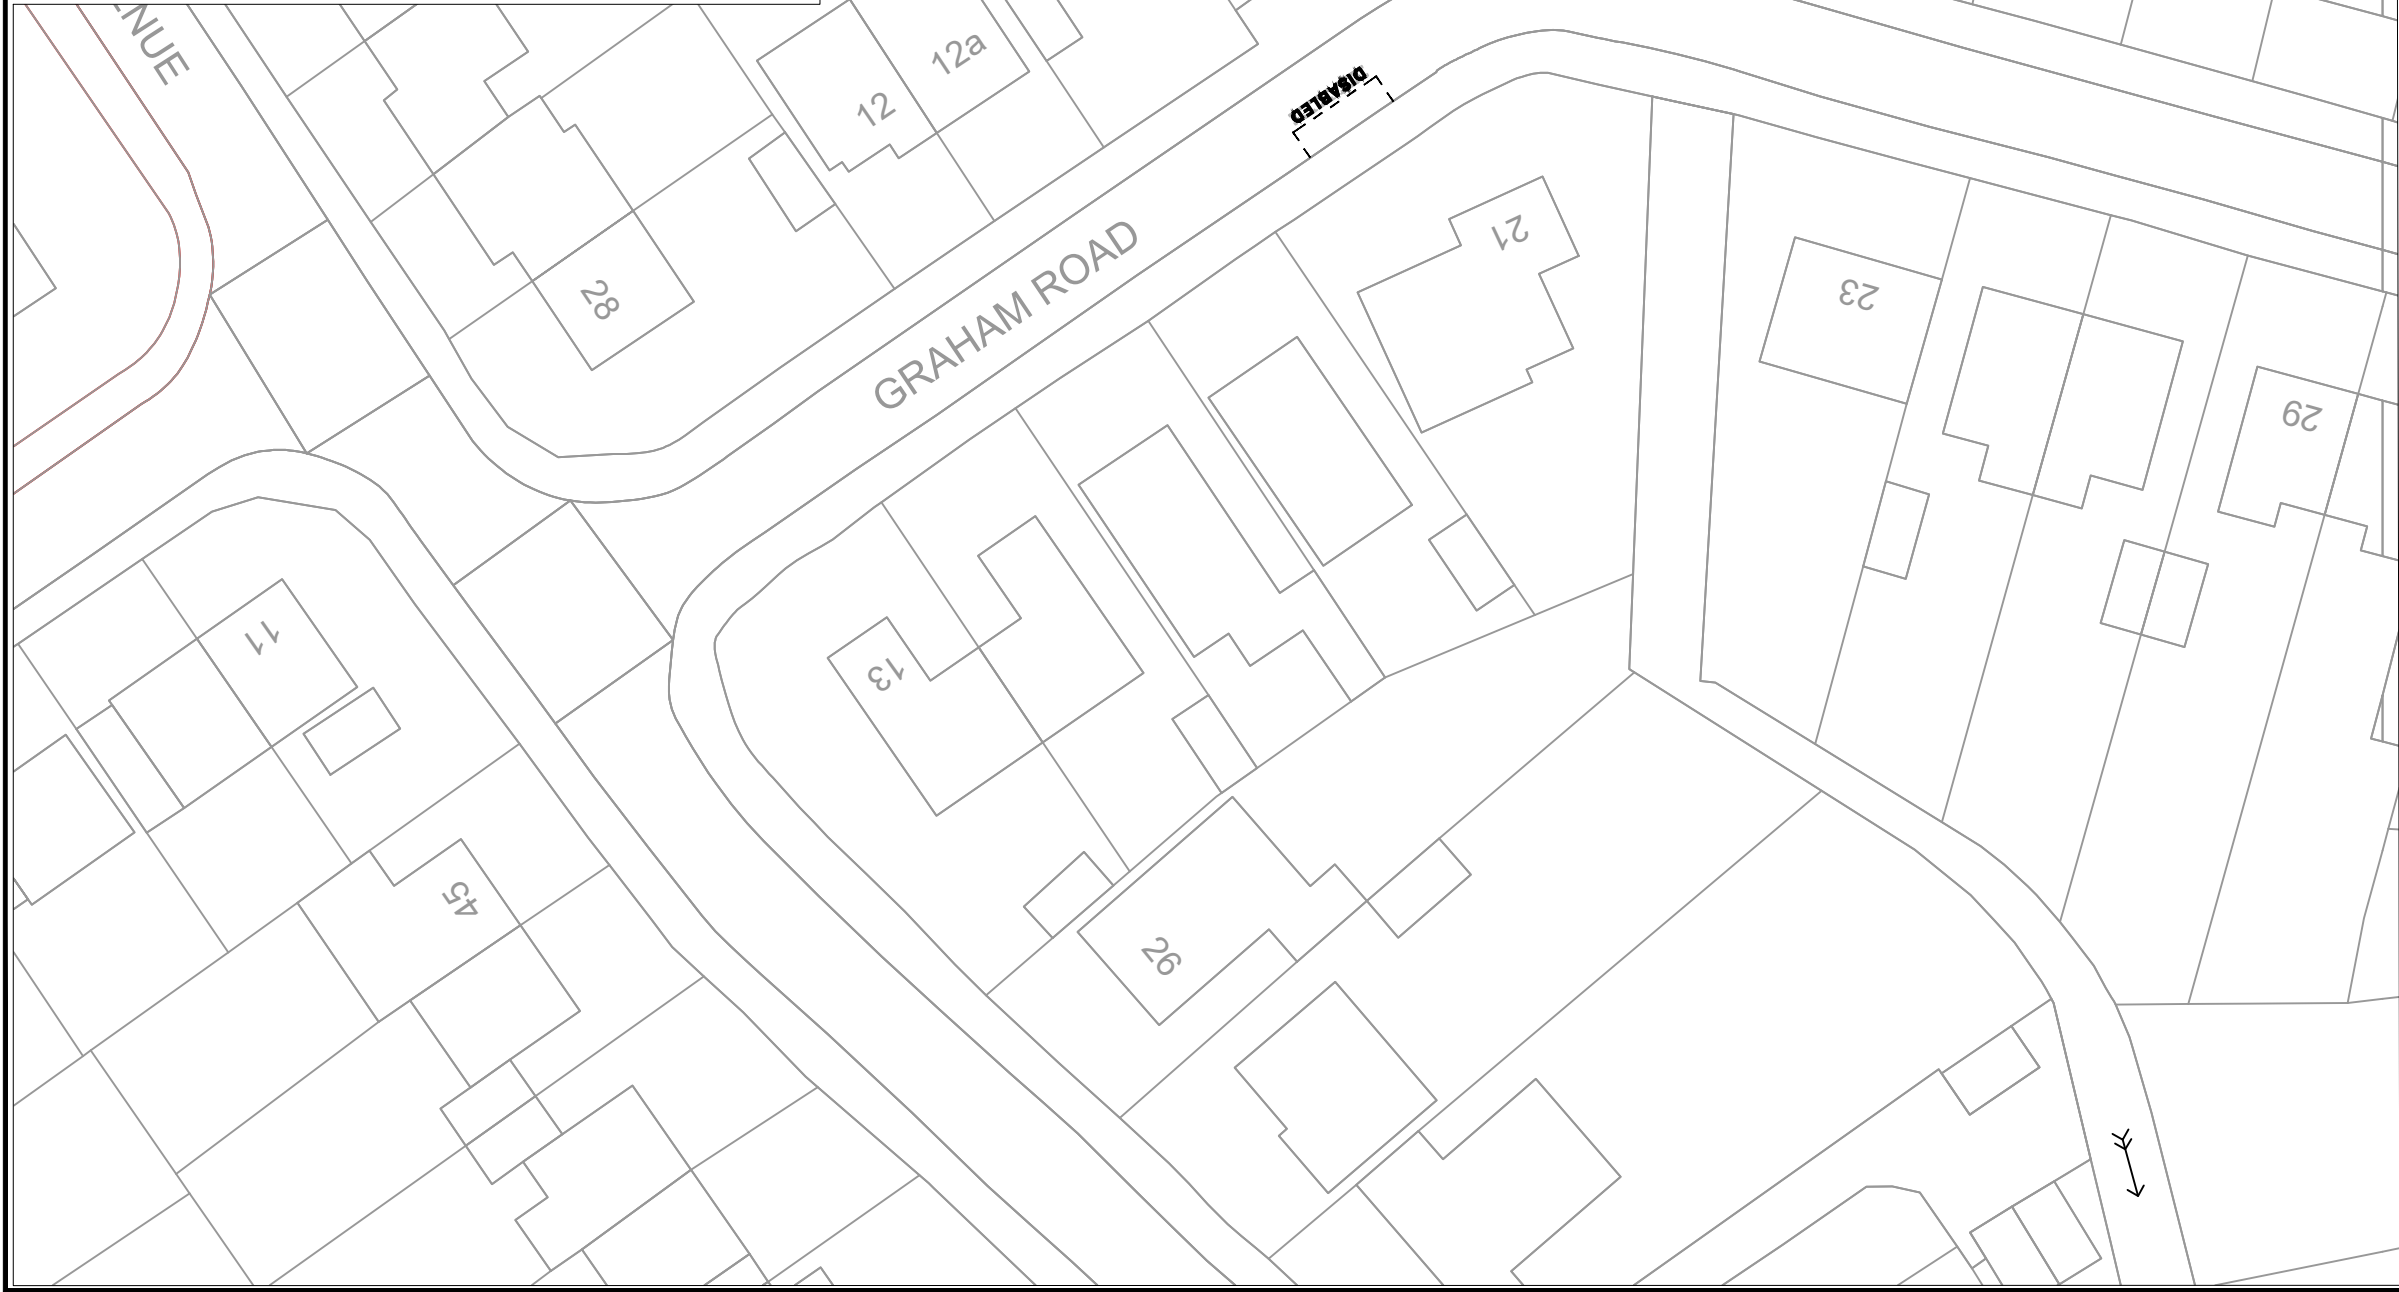


P:\4. Improvement Schemes\Traffic and Road Safety\Projects\A - Cherwell - West DPPPs - West DPPPs CAD Plans 1.dwg

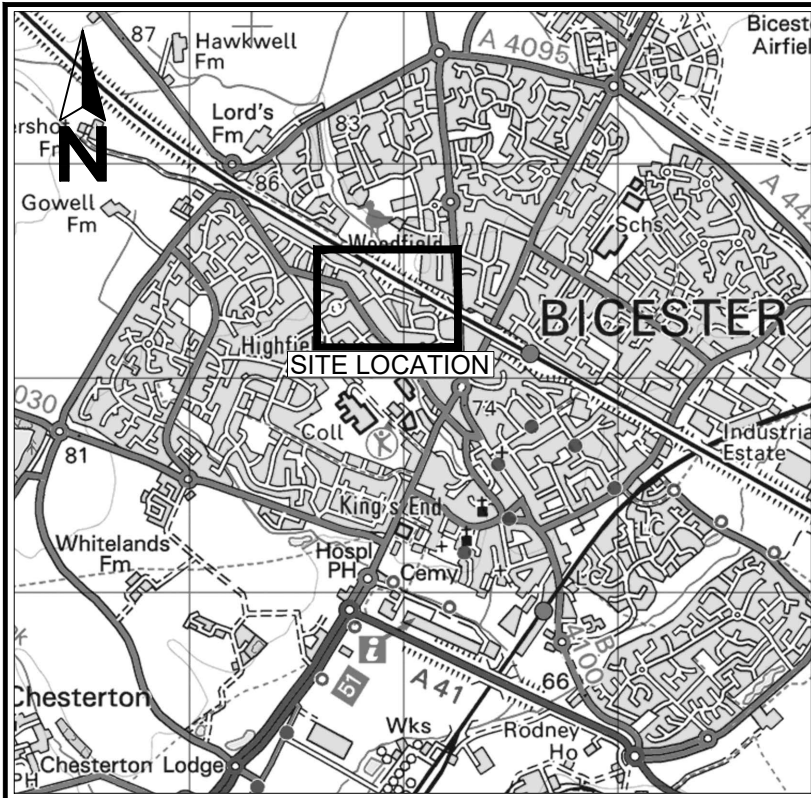

Drawing No. Revision 0

Key
 Proposed Disabled Parking Bay

Reproduced from the Ordnance Survey mapping with the permission of the Controller of Her Majesty's Stationery Office © Crown Copyright. Unauthorised reproduction infringes Crown Copyright, and may lead to prosecution or civil proceedings. Oxfordshire County Council Licence No LA076805

| Rev. | Date | Purpose of revision | Drawn | Checked | Approved |
|------|------|---------------------|-------|---------|----------|
| | | | | | |



OXFORDSHIRE COUNTY COUNCIL
 Owen Jenkins
 Director for Infrastructure Delivery
 Communities
 Oxfordshire County Council
 County Hall
 Oxford
 OX1 1ND
 Tel: 0345 310 11 11
 Fax: (01865) 241577

Project title
PROPOSED DISABLED PERSONS PARKING PLACE

Drawing title
BICESTER GRAHAM ROAD

Drawing Status

| Scale @ A3 | Drawn by | Checked by | Approved by |
|------------|---------------------|--------------|---------------|
| N.T.S. | JaC | | |
| | Date drawn 11/18 | Date checked | Date approved |

Oxfordshire Project No. & File Ref

Drawing No. Revision 0