



ISLIP TRAFFIC CHANNELISATION

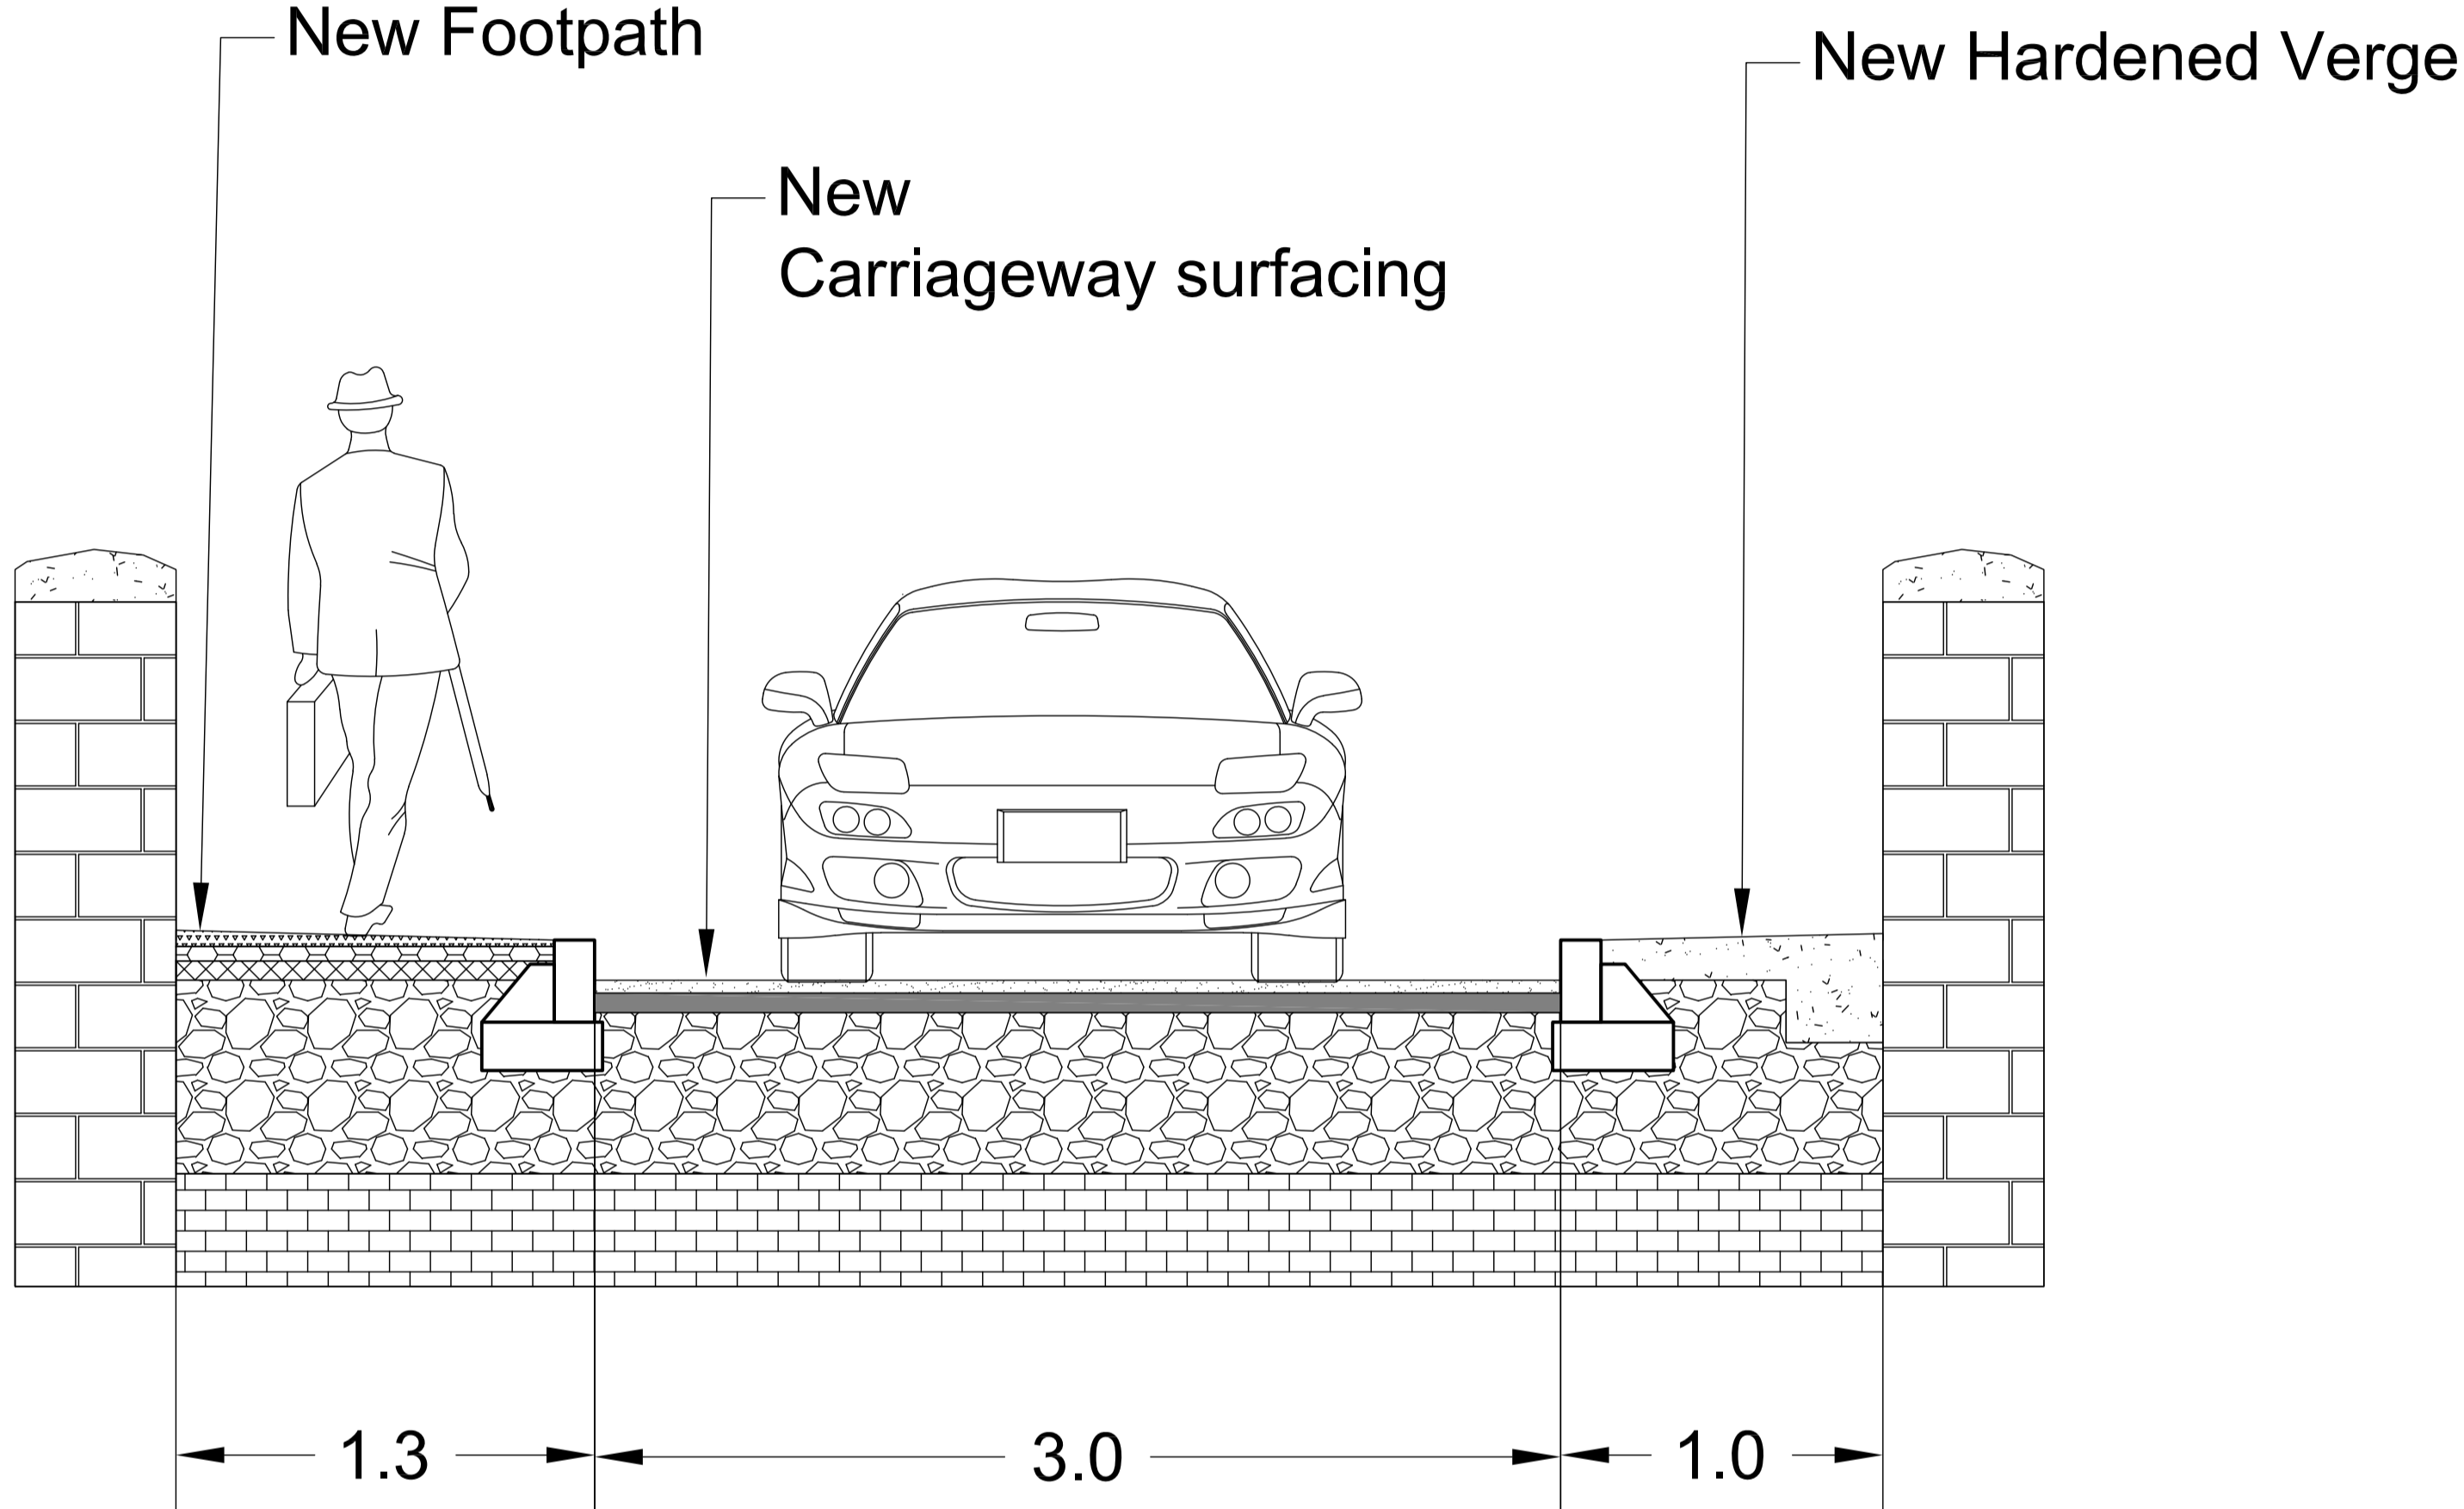

Proposed Cross Section "A-A" of Carriageway & Footway

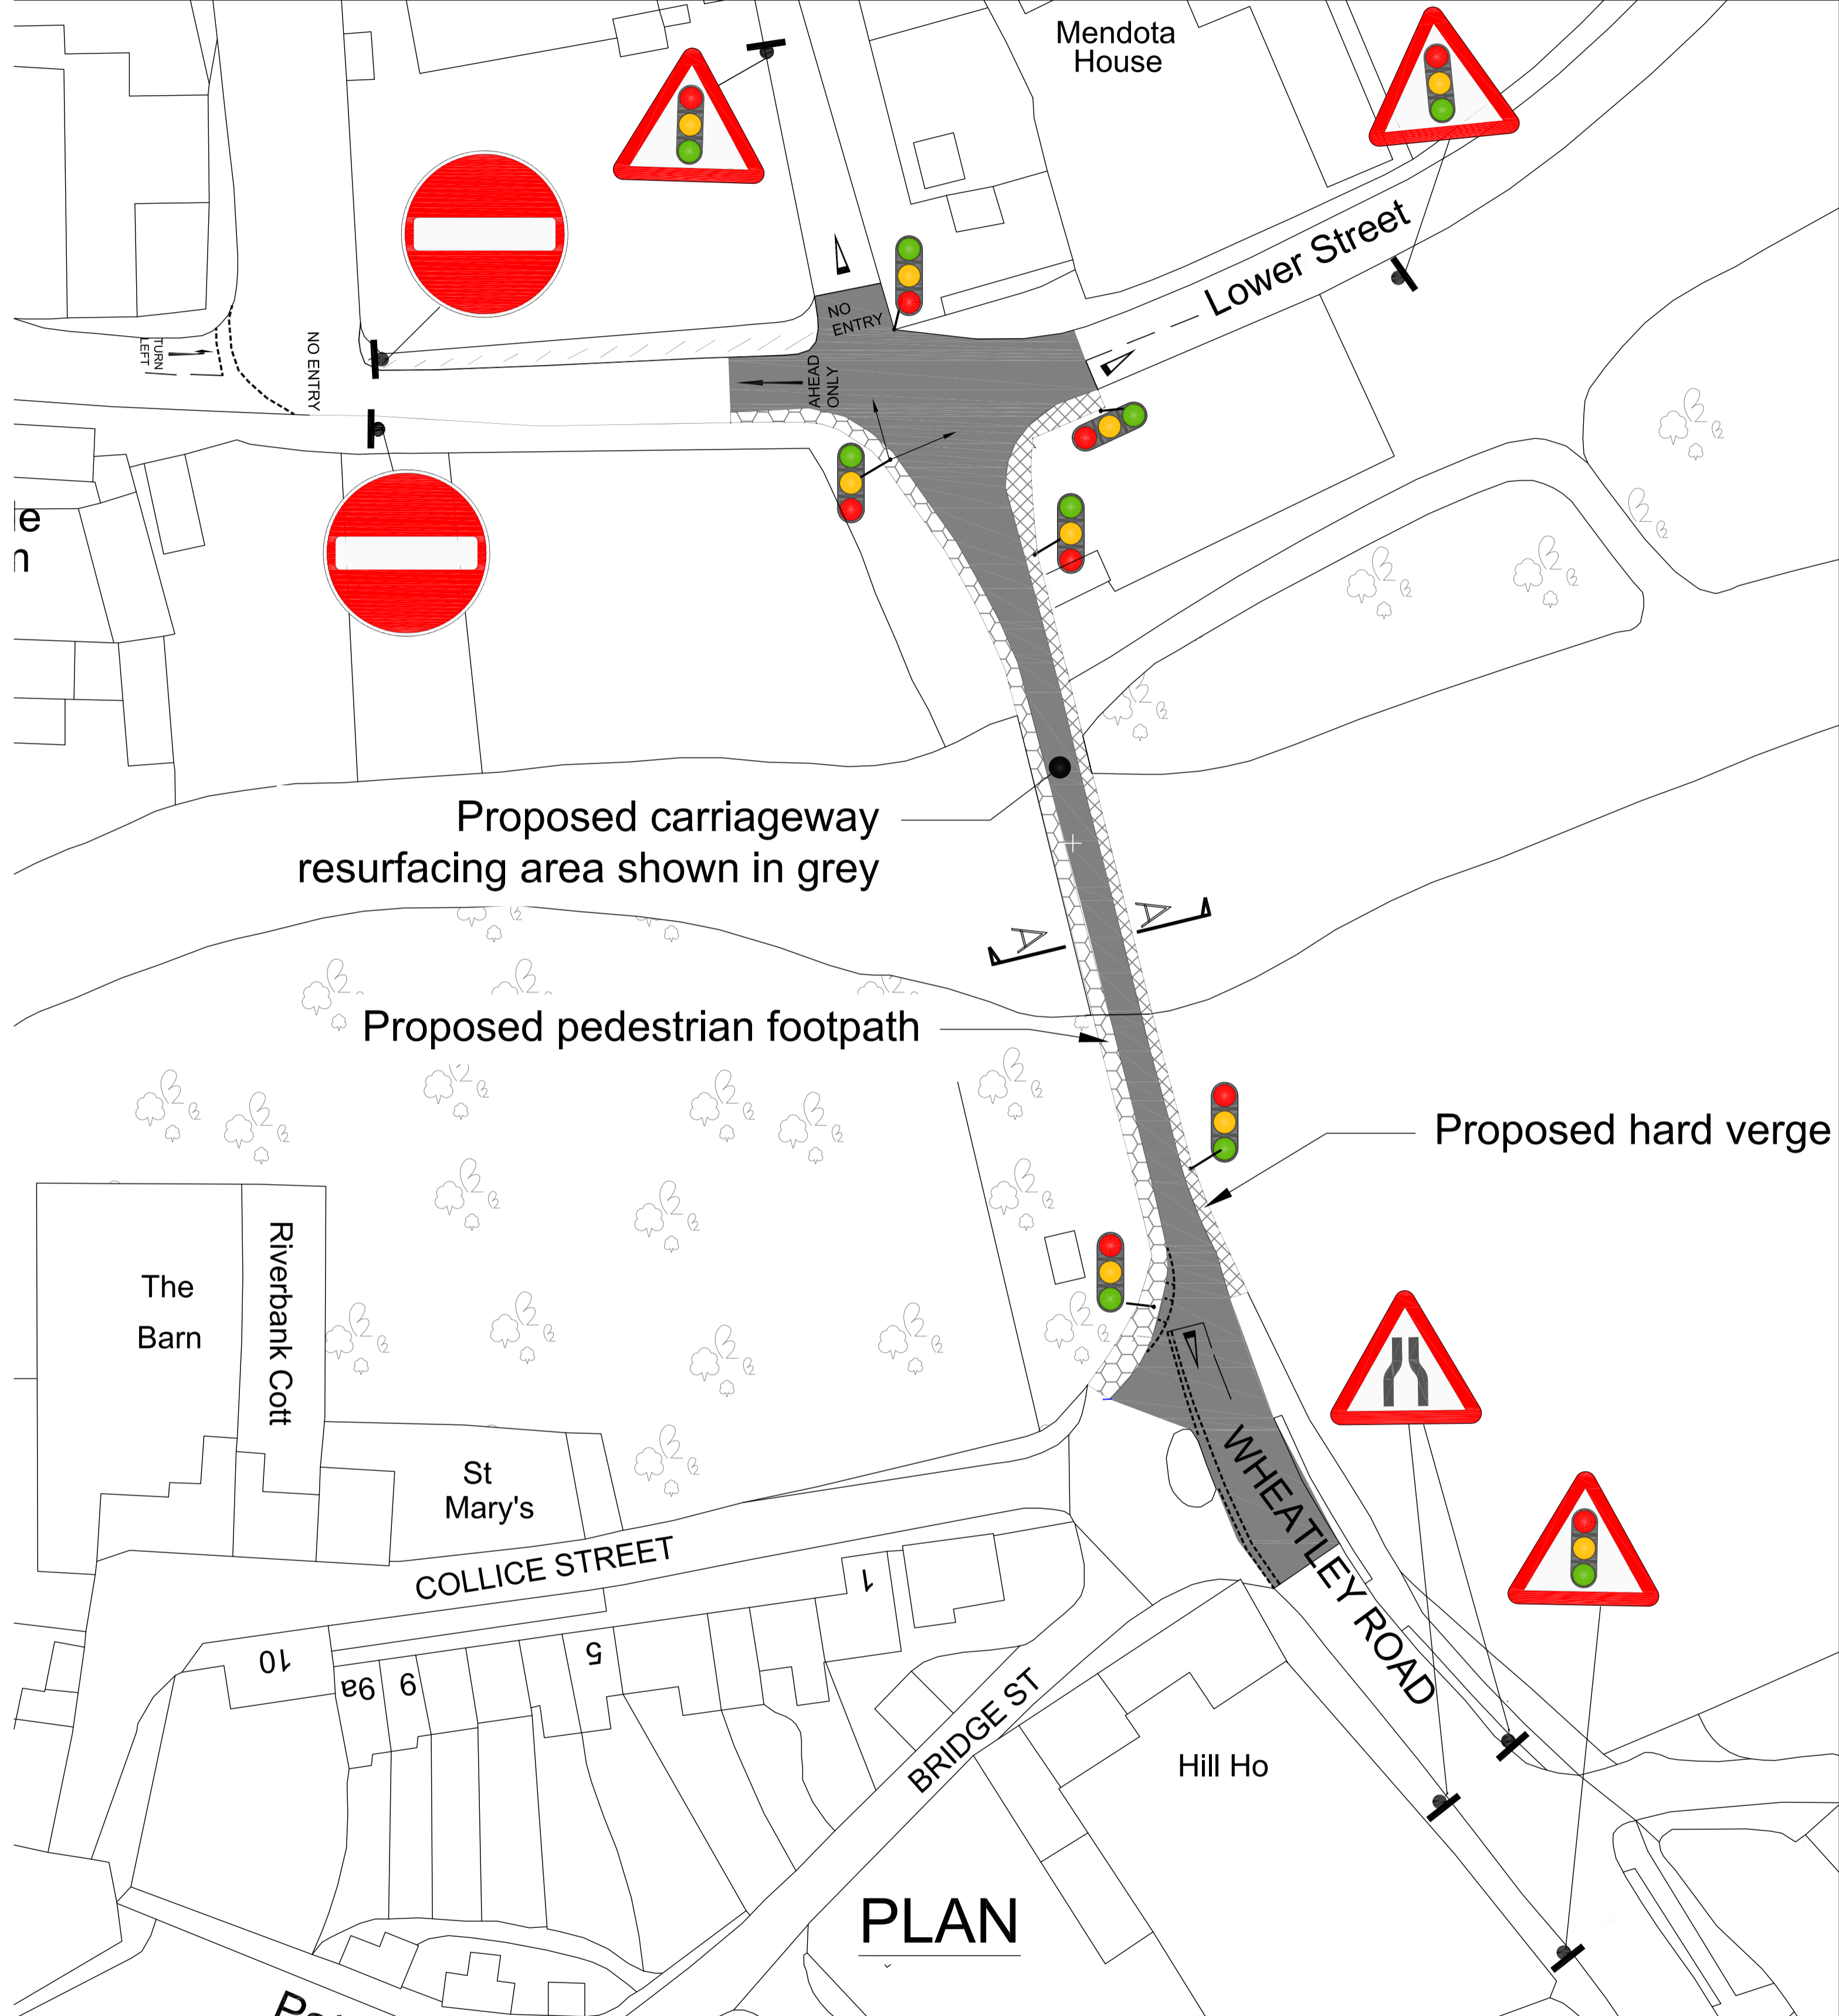