


**Highways Act 1980 sec.119 & sec.118 - Proposed Diversion of Public Bridleway No.12 (part) and  
Extinguishment of an Unrecorded Bridleway in Tadmarton Parish**

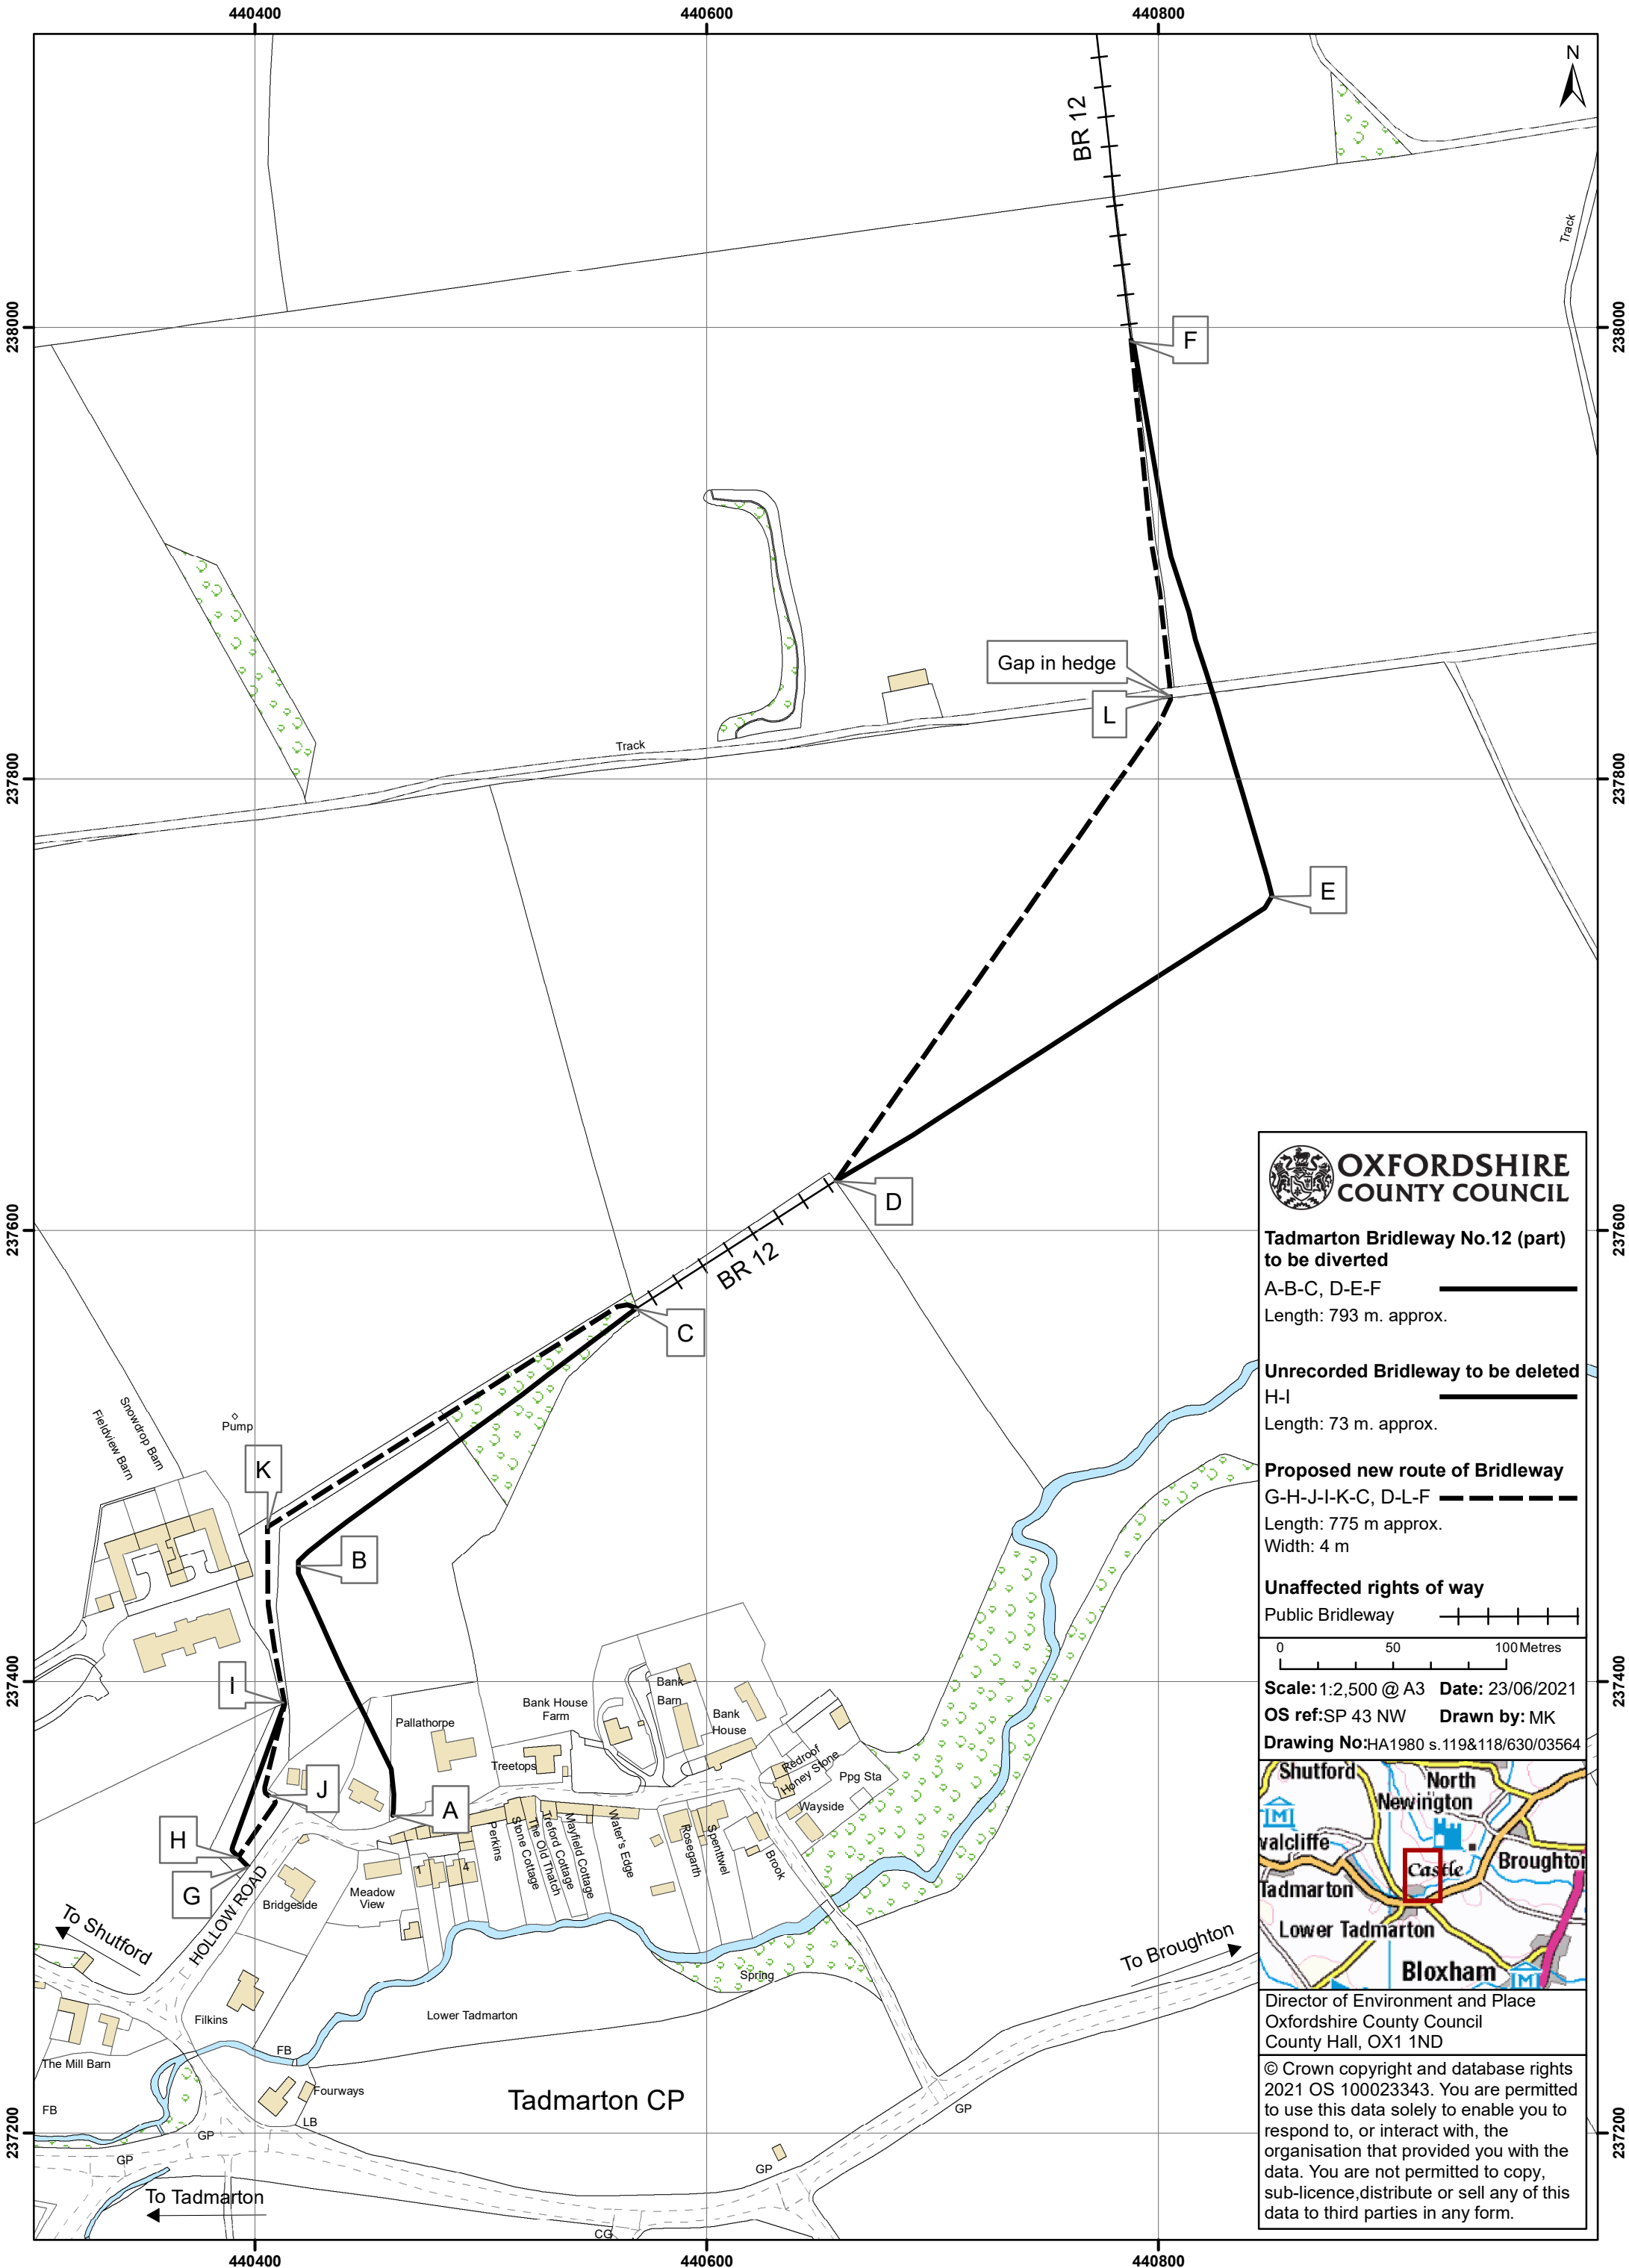

**OXFORDSHIRE COUNTY COUNCIL**

**Tadmarton Bridleway No.12 (part) to be diverted**  
 A-B-C, D-E-F  
 Length: 793 m. approx.

**Unrecorded Bridleway to be deleted**  
 H-I  
 Length: 73 m. approx.

**Proposed new route of Bridleway**  
 G-H-J-I-K-C, D-L-F  
 Length: 775 m approx.  
 Width: 4 m

**Unaffected rights of way**  
 Public Bridleway

0 50 100 Metres

Scale: 1:2,500 @ A3 Date: 23/06/2021  
 OS ref: SP 43 NW Drawn by: MK  
 Drawing No: HA1980 s.119&118/630/03564

Director of Environment and Place  
 Oxfordshire County Council  
 County Hall, OX1 1ND

© Crown copyright and database rights 2021 OS 100023343. You are permitted to use this data solely to enable you to respond to, or interact with, the organisation that provided you with the data. You are not permitted to copy, sub-licence, distribute or sell any of this data to third parties in any form.